



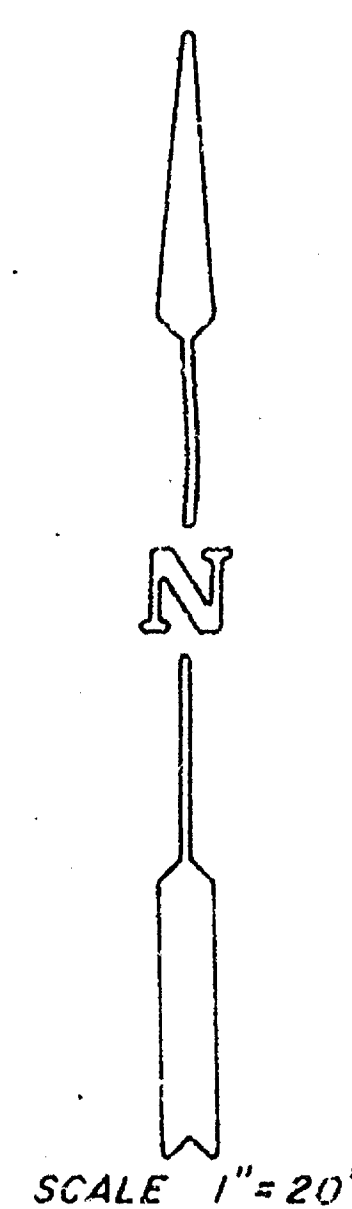

LEGEND

- 1" IRON PIPE FOUND
- 3/4" REBAR SET
- X 745.67 EXIST SPOT ELEVATIONS

Bearings are referenced to the North line of the Fractional Northeast 1/4 of Section 16, assumed to bear N 89°56'46"W.

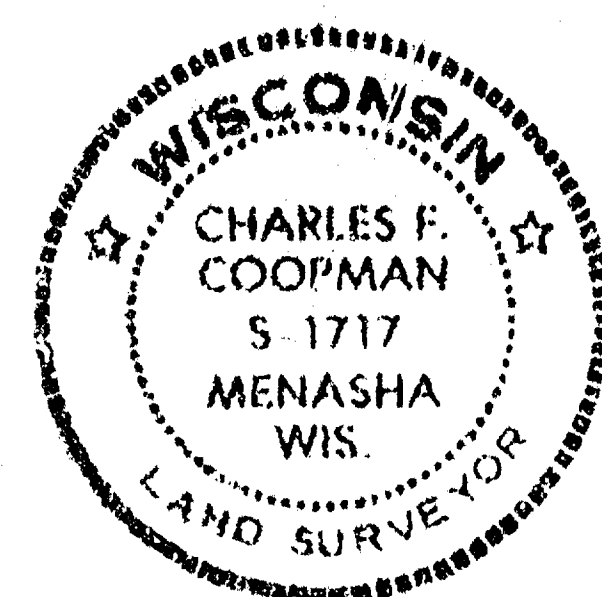

SURVEYOR'S CERTIFICATE

I, hereby certify that I have surveyed the property as shown and described, according to official records and that the plat above drawn is an accurate and correct representation of said survey, to the best of my knowledge and belief.

7/27/88
DATE

Charles F. Coopman
REGISTERED LAND SURVEYOR

MARTENSON & EISELE, INC.

CONSULTING ENGINEERING & LAND SURVEYING
1919 AMERICAN COURT
NEENAH WI. 54956

PLAT OF SURVEY

PART OF THE FRACTIONAL NORTHEAST 1/4 OF SECTION 16, TOWNSHIP 19 NORTH, RANGE 15 EAST, TOWN OF WINNECONNE, WINNEBAGO COUNTY, WISCONSIN.

SCALE: 1" = 20'
DATE: 7/26/88
SURVEY FOR: RICHARD J. VAN DE HEY

WINNECONNE, WI

DRAWING NUMBER
148-274