

PLAT OF SURVEY


DESCRIPTION: LANDS DESCRIBED IN VOL. 1356 ON PAGE 328 BEING PART OF THE NORTHEAST 1/4 OF THE NORTHEAST 1/4 OF SECTION 16, TOWNSHIP 19 NORTH, RANGE 15 EAST, TOWN OF WINNECONNE, WINNEBAGO COUNTY, WISCONSIN.



LEGEND

- ⊙ = 1" ROUND IRON PIPE FOUND
- = 3/4" x 24" SOLID ROUND REBAR SET, WEIGHING 1.502 LBS. PER LIN. FT.

CLIENT: DAN MAYER
2323 E. EVERGREEN DRIVE
APPLETON, WISCONSIN 54915

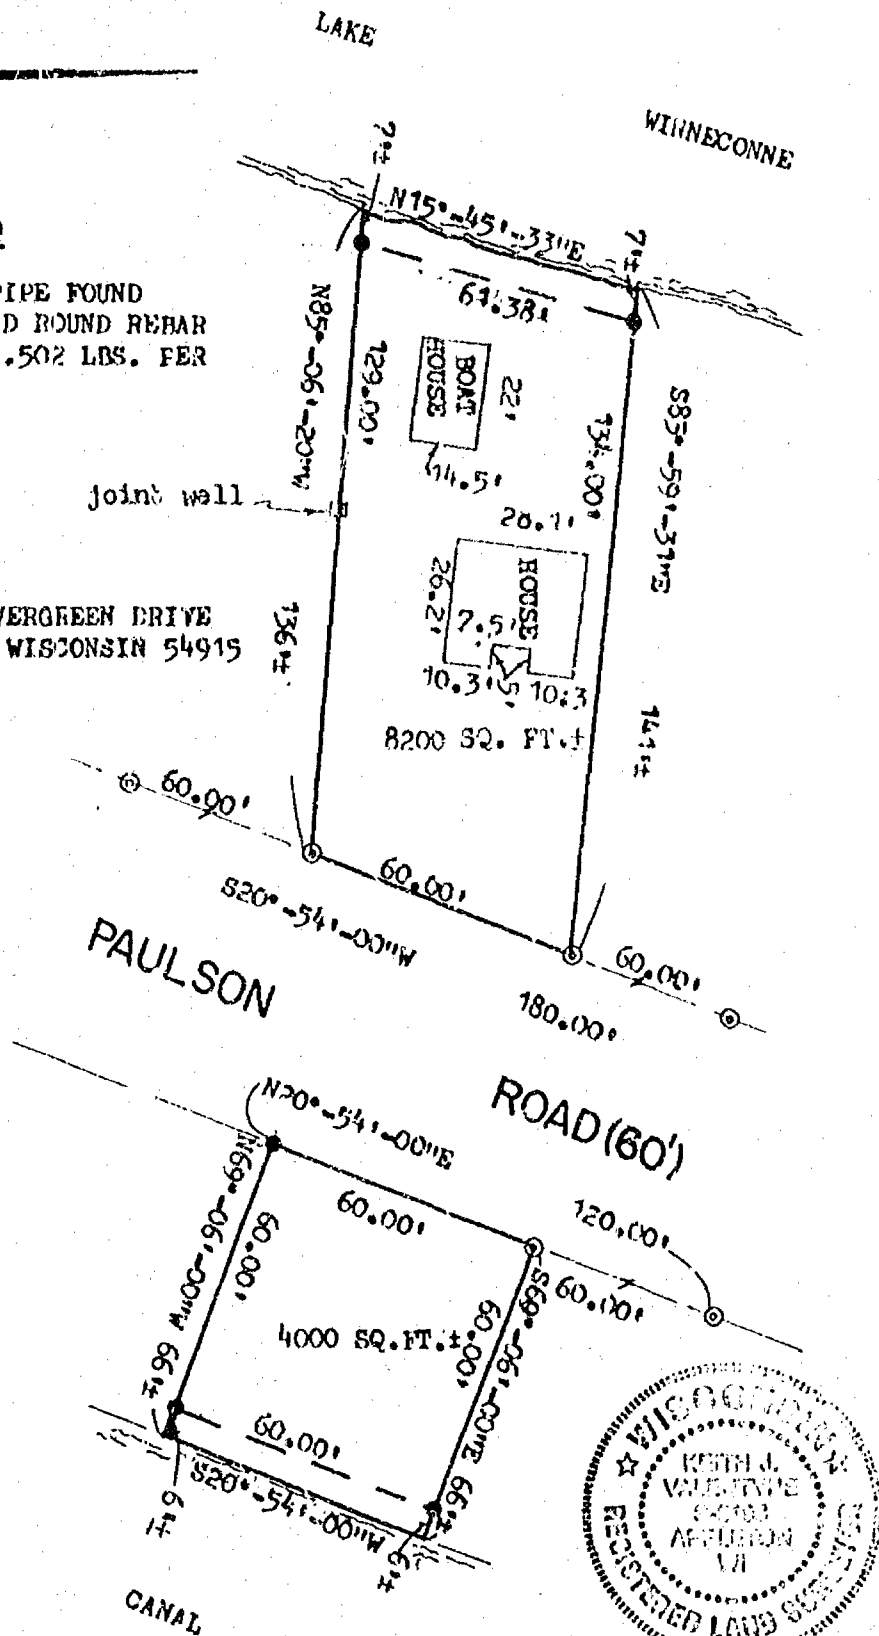

NORTH IS REFERENCED TO THE WESTERLY LINE OF PAULSON ROAD IN THE NORTHEAST 1/4 OF THE NORTHEAST 1/4 SECTION 16, TOWNSHIP 19 NORTH, RANGE 15 EAST, TOWN OF WINNECONNE, WINNEBAGO COUNTY, WISCONSIN, WHICH IS ASSUMED TO BEAR S20°-54'-00"W.

I HEREBY CERTIFY THAT I HAVE SURVEYED THE ABOVE DESCRIBED PROPERTY AS SHOWN ACCORDING TO THE OFFICIAL RECORD AND THAT THIS PLAT OF SURVEY IS A CORRECT REPRESENTATION OF SAID SURVEY

Keith J. Valentyne
KEITH J. VALENTYNE, RLS-2198

6-17-97
DATED



CAROW LAND SURVEYING CO., INC.

1837 W. WISCONSIN AVE., P.O. BOX 1297
APPLETON, WISCONSIN 54912-1297
PHONE 414-731-4188 FAX 731-5673

SCALE
1"=40'

DRAWN BY
kv-mr MRR

PROJECT NO.
A976.13