

Plat of Survey

Lot 9 of Block 29 in Scott's Addition to Winneconne,
Village of Winneconne, Winnebago County, Wisconsin




North is referenced to the Wisconsin
County Coordinate System, Winnebago
County (NAD 1983/97 datum)

LEGEND


- = Set 3/4" x 18" iron rebar
Wt. = 1.502 lbs/lf
- ⊙ = Found 1" iron pipe (1.315" O.D.)
- () = Recorded as

Found 3/4" iron rod
N22°52'32"E 0.86'
from corner

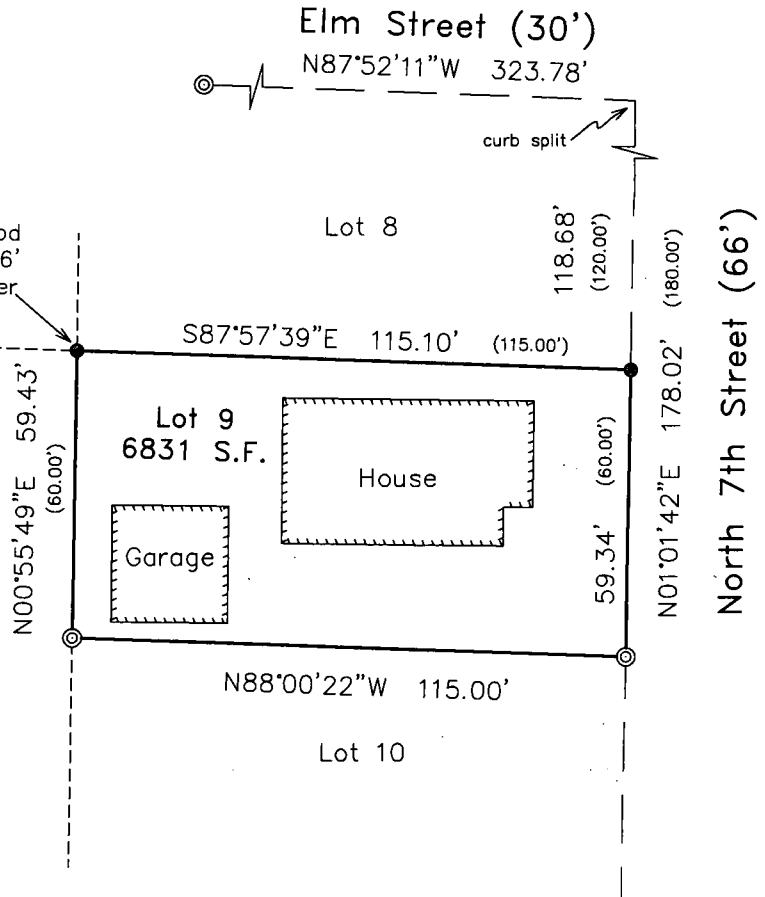

I, David Hebert, PLS, do hereby certify that this plat of
survey complies with Chapter A-E7 and is correct to the
best of my knowledge and belief.

SCALE: 1"=40'

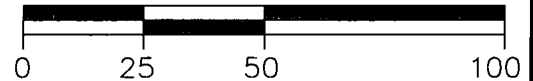

Hebert Associates, Inc.
Land Surveying

1110 W. Wisconsin Ave. 920-734-8373
Appleton, WI 54914 Fax: 920-734-3968

FOR:

Keith Johnson
310 North 7th Street
Winneconne, WI 54986

DATE: 7-30-18

DRAFTED BY: DH

SCALE: 1"=40'

DRAWING NUMBER:

18036A01