


PLAT OF SURVEY

LOT 12, BLOCK 24, "PLAT OF SCOTT'S ADDITION TO WINNECONNE", BEING GOVERNMENT LOT 2 OF SECTION 16, TOWNSHIP 19 NORTH, RANGE 15 E WINNECONNE, WINNEBAGO COUNTY, WISCONSIN.

PREPARED FOR:
DENNIS BIGGAR
P.O. BOX 271
WINNECONNE, WI 54986

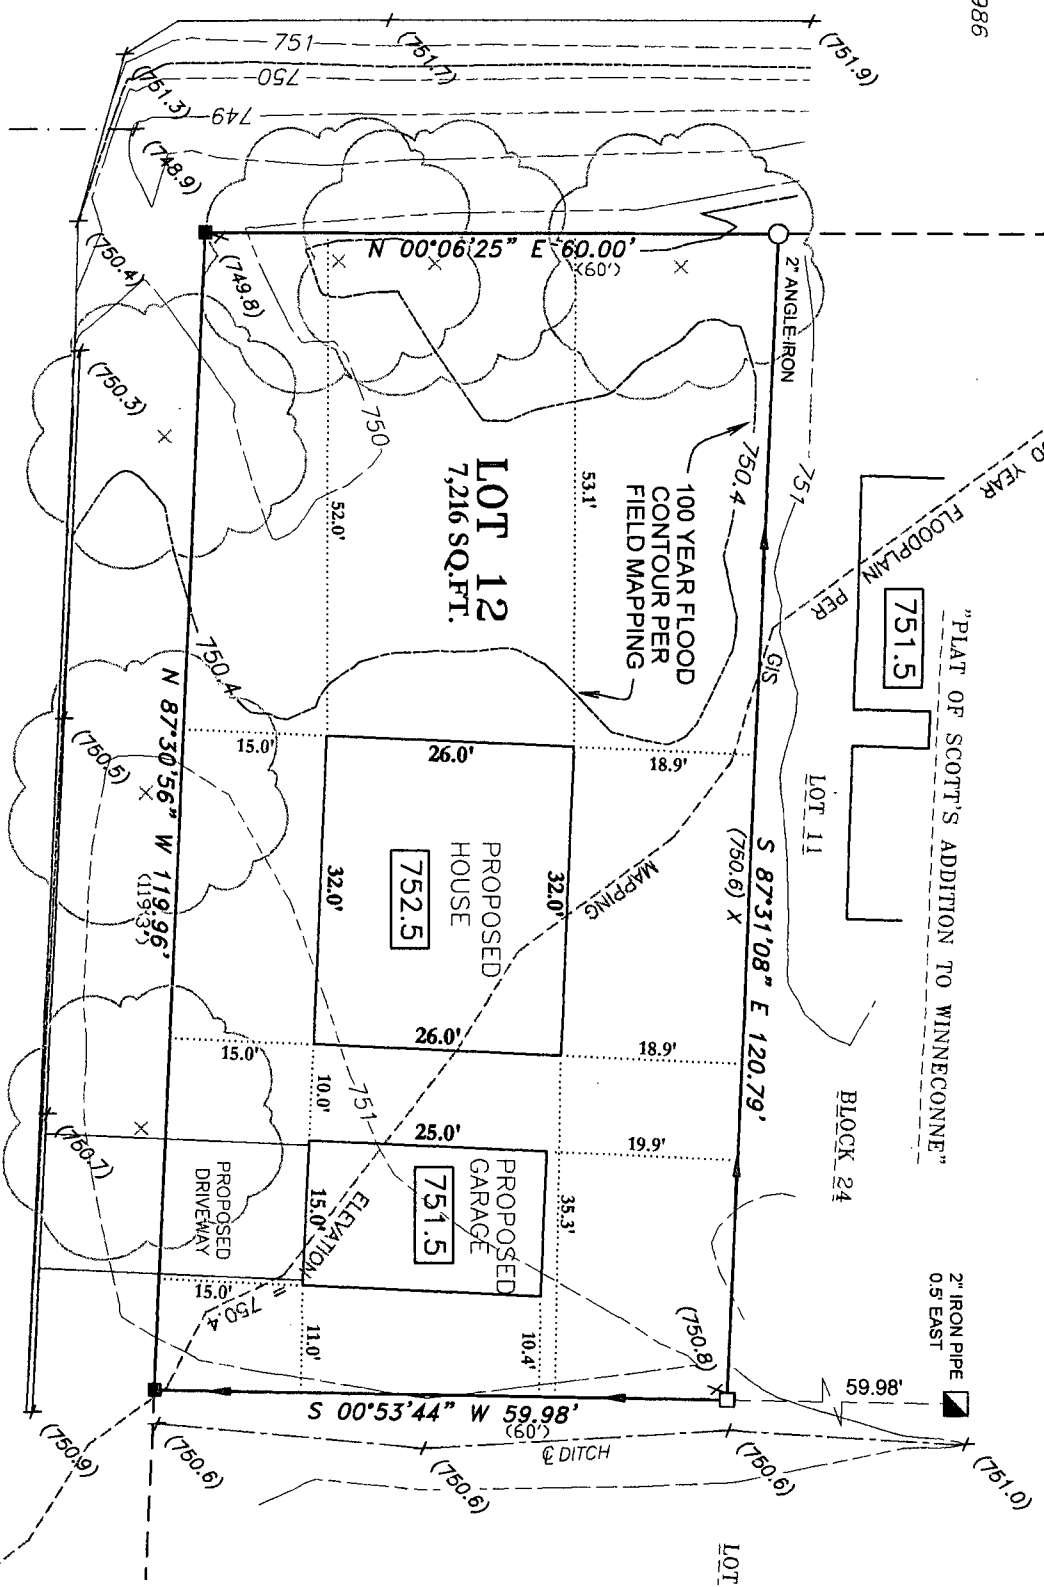

SPRUCE STREET 99'

N. 9TH STREET 66'

BENCHMARK:
TOP NUT OF HYDRANT
ELEVATION = 753.44

Martenson & Eisele, Inc.

101 West Main Street
Ontonagon, WI 54963
www.martenson-eisele.com
P 920.685.6240 F 920.685.6340

Planning
Environmental
Surveying
Engineering
Architecture

