


PLAT OF SURVEY

A PART OF LOTS 4-6, BLOCK 16, SCOTT'S ADDITION TO WINNECONNE, LOCATED IN THE SW1/4 OF THE SW1/4, SECTION 16, T.19N., R.15E., VILLAGE OF WINNECONNE, WINNEBAGO COUNTY, WISCONSIN

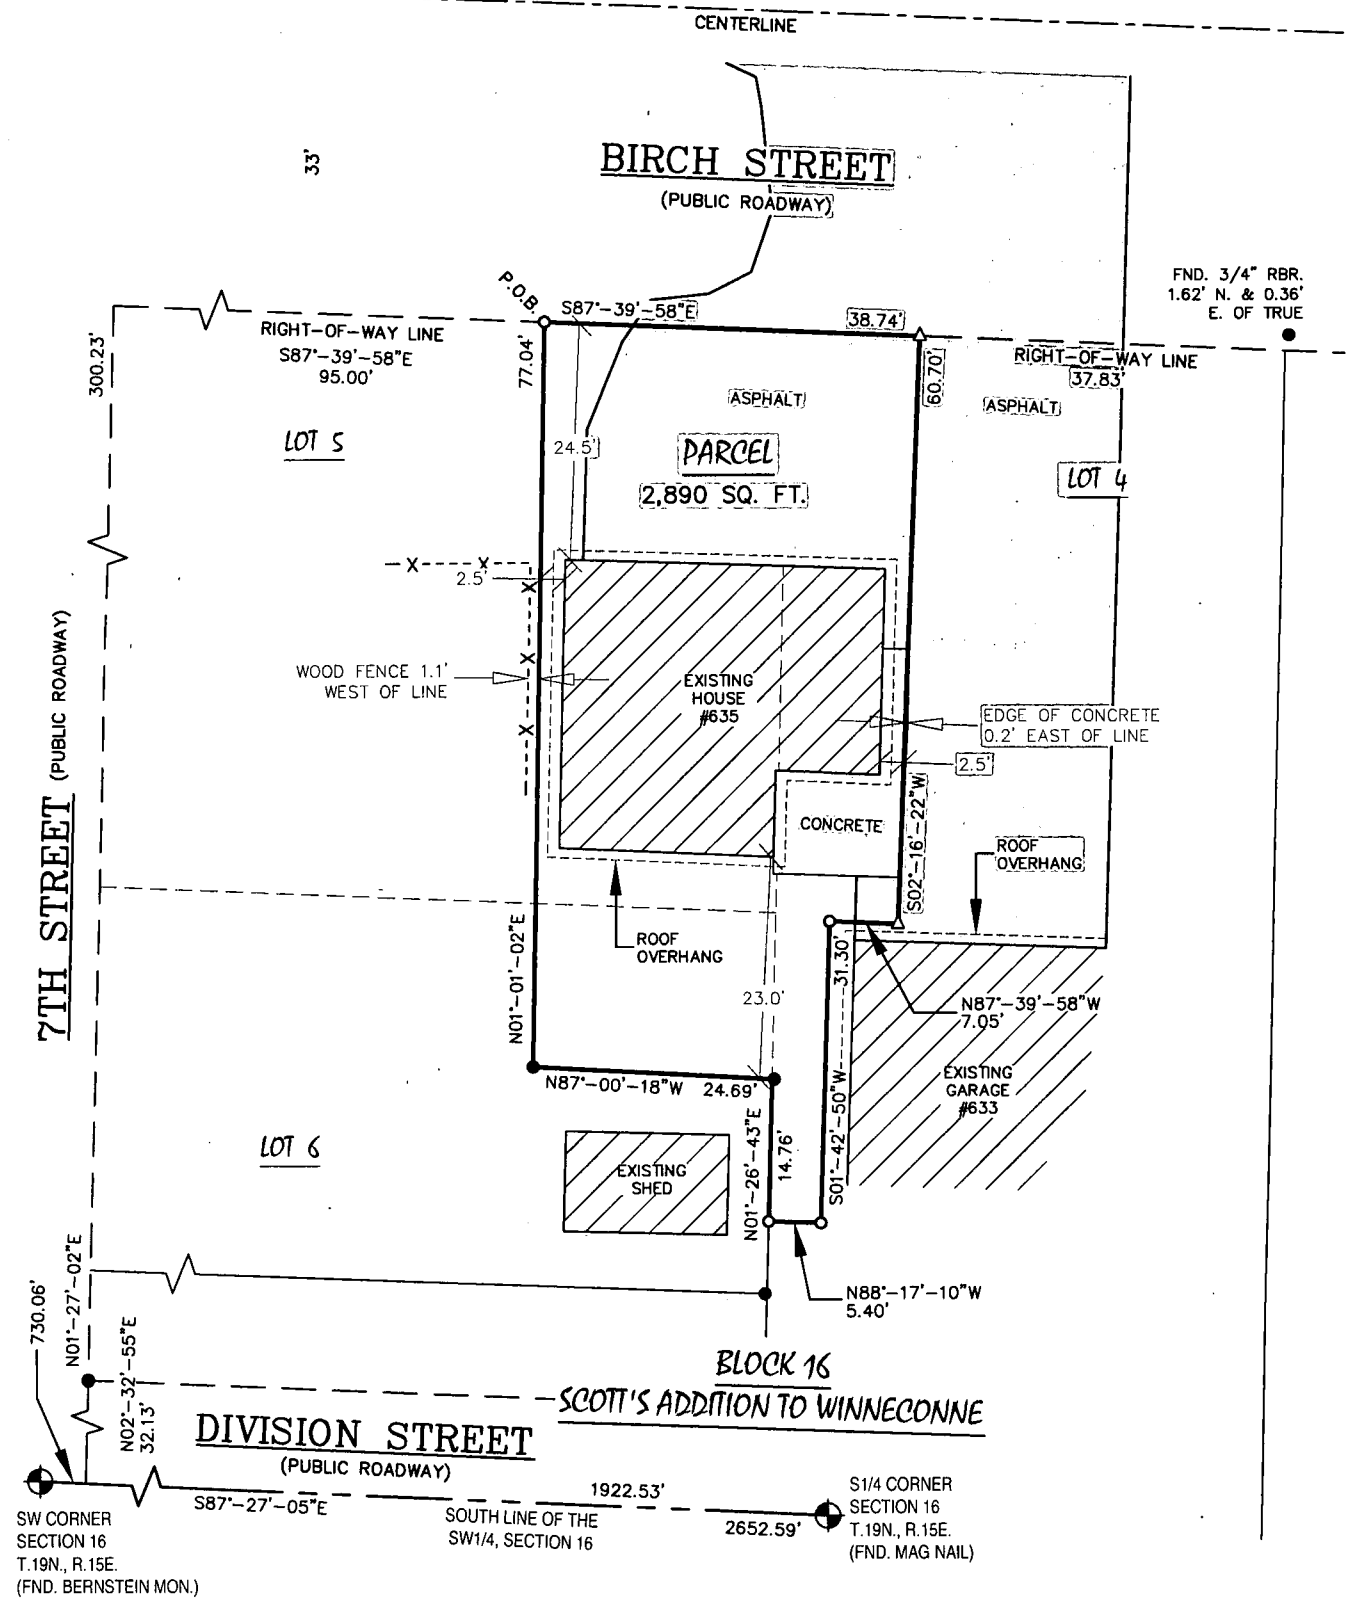

SURVEY NOTES:

-SITE ADDRESS: 635 BIRCH ST. WINNECONNE, WI 54986
-PARCEL ID NO.: 1910753
-DEED: DOCUMENT NO. 1321191
-OWNER OF RECORD: SHIRLEY ANNE LEHMAN TRUST

SURVEYOR'S CERTIFICATE

I, Steven C. DeJong, Professional Land Surveyor of Meridian Surveying, LLC., certify that I have surveyed the described property and that the map shown is a true and accurate representation thereof to the best of my knowledge and belief.

Dated this 17th day of APRIL, 2018.


WISCONSIN PROFESSIONAL LAND SURVEYOR
Steven C. DeJong, S-2791



-LEGEND-

- = 1" X 18" IRON PIPE SET (1.130 LB./FT.)
- △ = MAG NAIL SET
- = 1" IRON PIPE FOUND
- ⊙ = COUNTY MONUMENT FOUND
- X---X = EXISTING FENCE
- P.O.B. = POINT OF BEGINNING

GRAPHIC SCALE
1 inch = 20 ft.

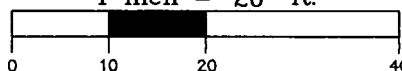

BEARINGS REFERENCED TO THE
WINNEBAGO COUNTY COORDINATE SYSTEM
AND THE SOUTH LINE OF THE SW1/4,
SECTION 16, T.19N., R.15E., WHICH
BEARS S87°-27'-05"E

MERIDIAN
SURVEYING, LLC

N9637 Friendship Drive Office: 920-993-0881
Kaukauna, WI 54130 Fax: 920-273-6037

DRAWN BY: J.B.
CHECKED BY: S.C.D.
JOB NO.: 10197

FIELD WORK DATE: 4-5-18
FIELD BOOK: M-47, PG.25
SHEET 1 OF 2

SURVEYED FOR:
JULIAN PRISECARIU
231 FACTORY RD.
ADDISON, IL 60101