



PLAT OF SURVEY

FLOOD PLAIN SURVEY

LOT 1 OF CERTIFIED SURVEY MAP NO. 1305 LOCATED IN THE NE.1/4 OF THE SE.1/4 OF SECTION 17, T.19 N., R.15 E., TOWN OF WINNECONNE, WINNEBAGO COUNTY, WISCONSIN.

SURVEY FOR: JOSEPH & CHERYL PALMER
6594 LAKESHORE RD
WINNECONNE, WI 54986

E. 1/4 CORNER
SECTION 17
T.19N., R.15E.
CORNER IN ACCESSABLE

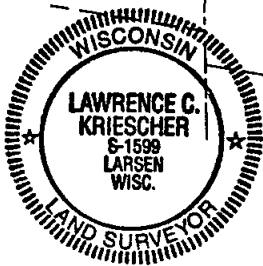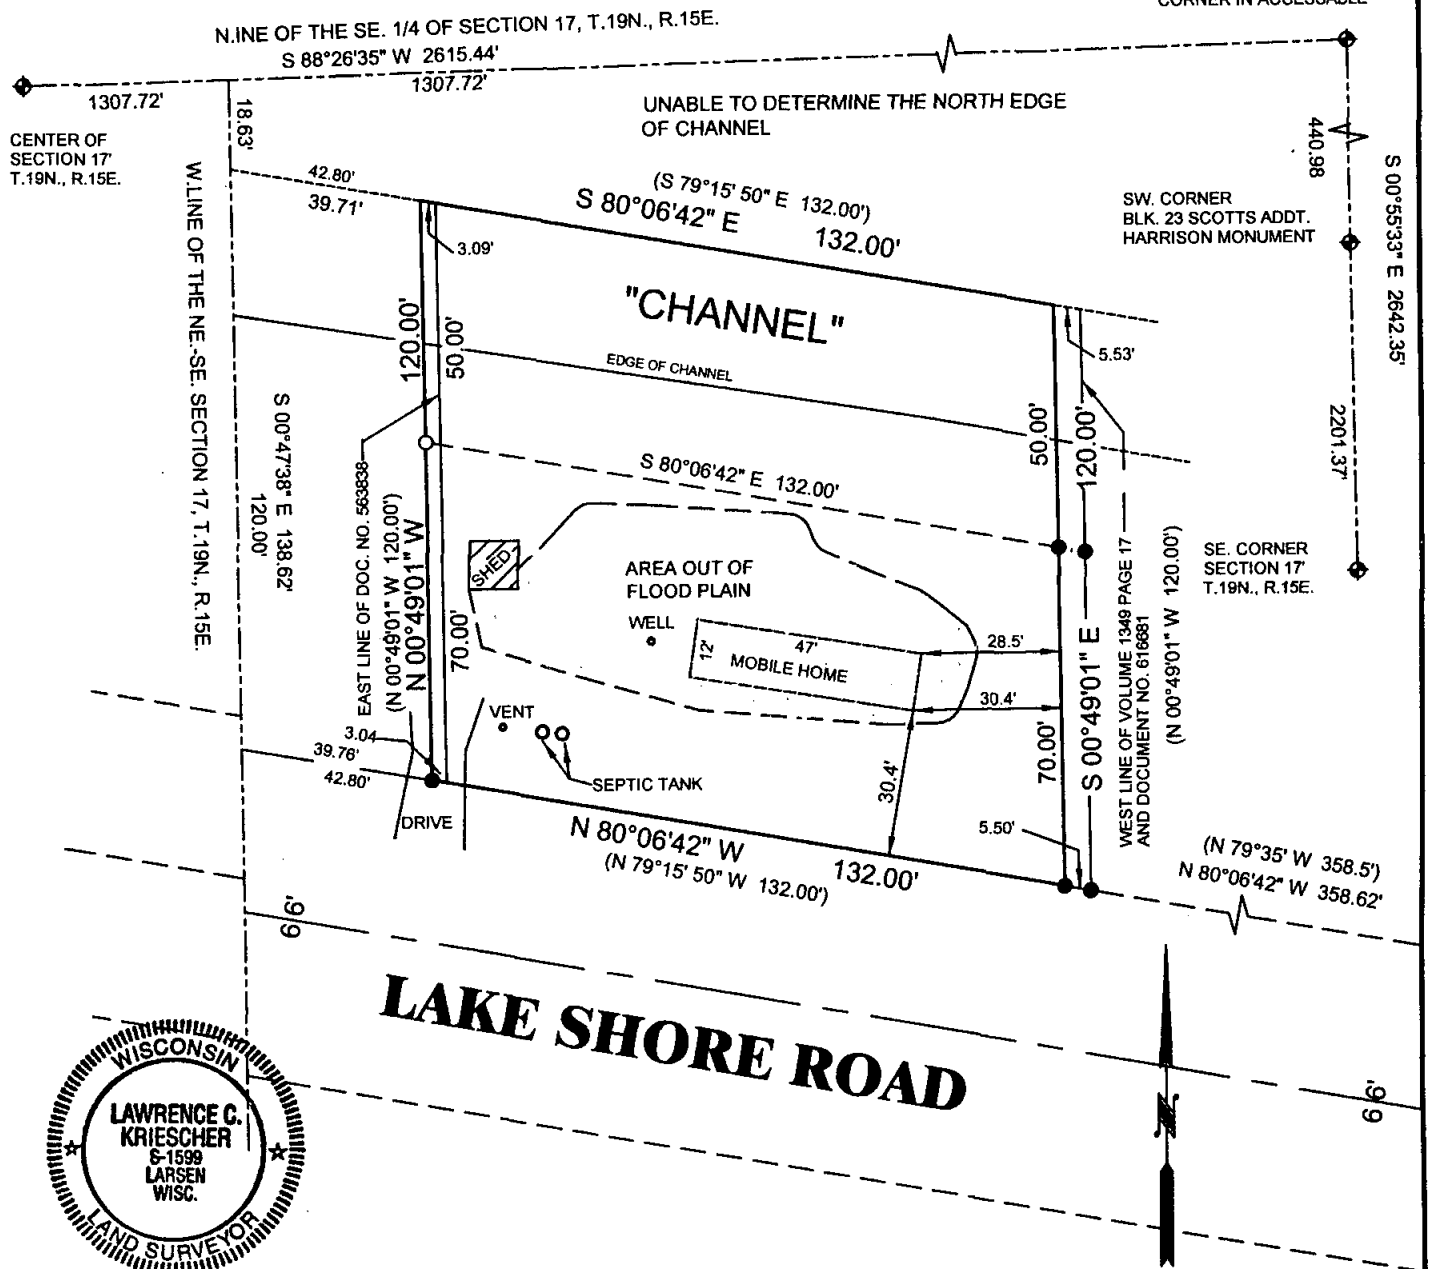

SURVEYOR'S CERTIFICATE:

I, LAWRENCE C. KRIESCHER, WISCONSIN REGISTERED LAND SURVEYOR, HEREBY CERTIFY THAT I HAVE SURVEYED THE ABOVE DESCRIBED PROPERTY AND THAT THE MAP SHOWN IS A TRUE AND ACCURATE REPRESENTATION THEREOF TO THE BEST OF MY KNOWLEDGE AND BELIEF.

DATED THIS 7TH DAY OF MARCH 2008

Lawrence C. Kriescher
WISCONSIN REGISTERED LAND SURVEYOR S-1599
LAWRENCE C. KRIESCHER

LEGEND

- = 3/4" X 18" IRON ROD SET
- = 1" IRON PIPE FOUND

ALL ELEVATIONS REFERENCED
TO U.S.G.S. DATUM
FLOOD ELEVATION = 750.4



ALL BEARINGS REFERENCED TO THE EAST LINE OF THE SE.1/4
OF SECTION 17, T.19N., R.15E. RECORDED TO BEAR
N.00°55'48"W.

NOTEBOOK:17 PAGE: 36-38

L.C. KRIESCHER AND ASSOCIATES LLC.

140 WEST MAIN STREET P.O. BOX 14
WINNECONNE, WI 54986

920-582-0133

BOUNDARY SURVEY
&
LAND DESIGN

PROJECT NO. 280101

FILE NO. PALMER.DWG

DWG. NO. L-324