


Plat of Survey

LOCATED IN PART OF THE NE1/4 OF THE SE1/4 OF SEC.17,
T.19N., R.15E., IN THE TOWN OF WINNECONNE, WINNEBAGO
COUNTY, WISCONSIN.

OWNER: DAVID NORTON
311 ELM
WINNECONNE

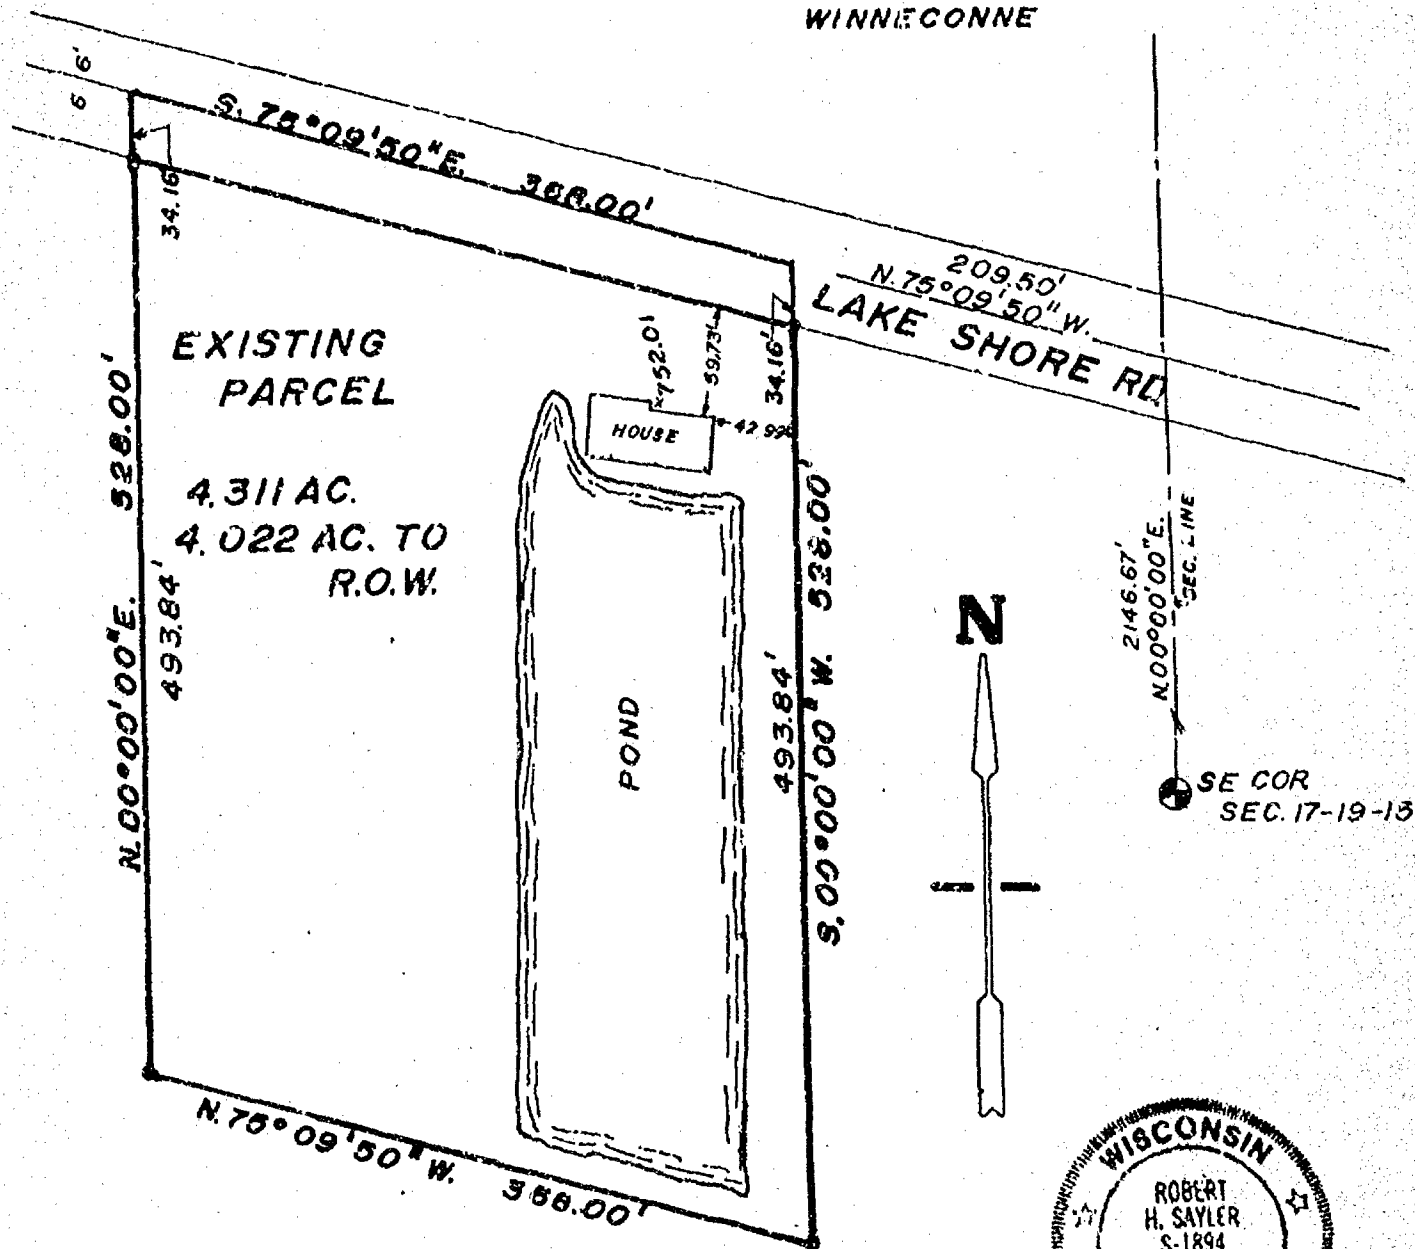

B.M. ELEV. - 753.84

ARROW ON FIRE HYDRANT AT
THE CORNER OF N. 9TH ST. &
WILLOW ST. IN THE VILLAGE
OF WINNECONNE

LEGEND

- = Existing monuments
- = 2" x 30" iron pipe set
- ◊ = 1" x 30" iron pipe set
- ⊙ = reference caps or R.R. spikes
- ⊕ = Bernlsen or Harrison monuments
- X--X = fence
- () = recorded as
- = stone monument

SURVEYORS CERTIFICATE

I, hereby certify that I have surveyed the property
as shown, according to official records and that the plat
above drawn is an accurate and correct representation of
said survey. APRIL 7, 1987

Robert H. Saylor

Wisconsin Registered Land Surveyor S-1894

S **SAYLER SURVEY, INC.**
LAND SURVEYORS
S WINNECONNE, WI 54986

SCALE 1" = 100'
PROJECT NO. S-1762
FIELD BOOK 50 PAGE 131