


Plat of Survey

PART OF THE NE 1/4 OF THE SE 1/4 OF SEC. 17,
T.19N., R.15E., IN THE TOWN OF WINNECONNE,
WINNEBAGO COUNTY, WI

CLIENT: ROBERT KRUEGER
6540 LAKESHORE RD.
WINNECONNE, WI

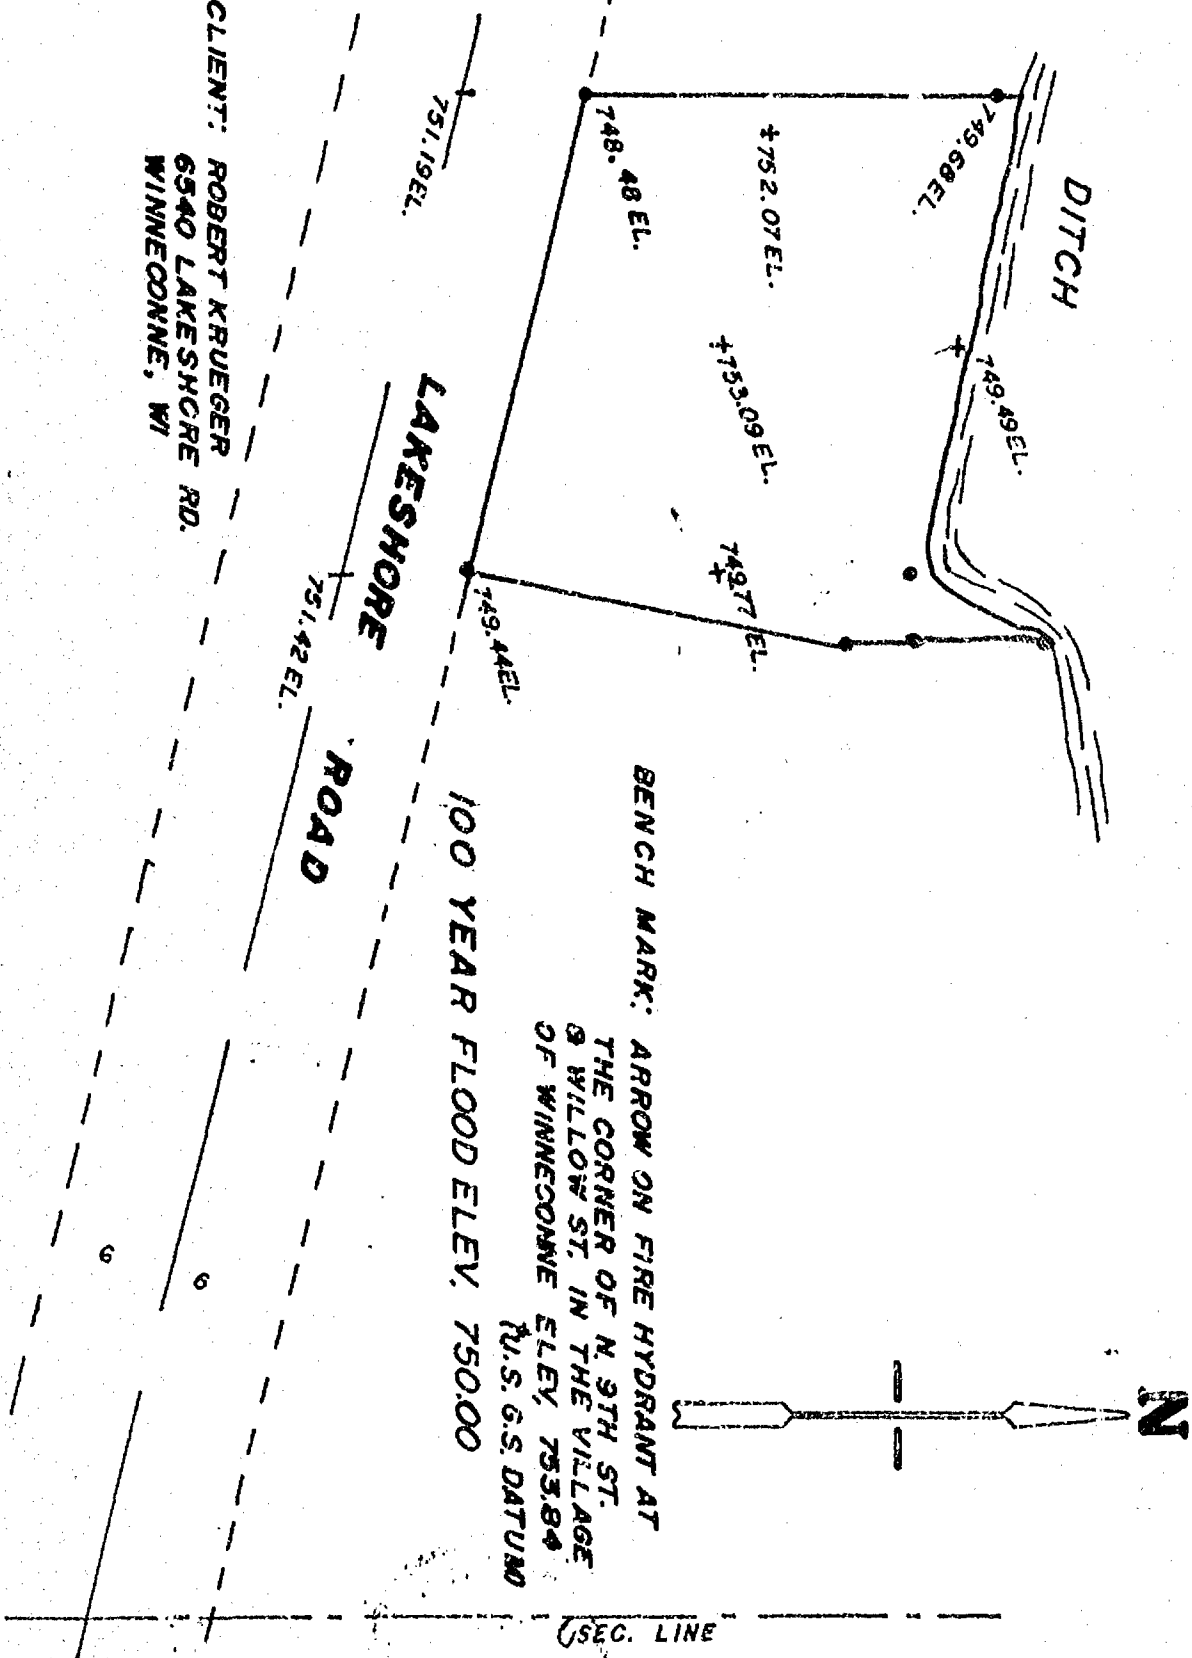

LEGEND

- = Existing monuments
- = 2" x 30" iron pipe set
- ◊ = 1" x 30" iron pipe set
- ⊙ = reference cups or RR. spikes
- ⊗ = Bernsten or Harrison monuments
- X—X = fence
- () = recorded as
- = stone monument



SURVEYORS CERTIFICATE

I, hereby certify that I have surveyed the property as shown, according to official records and that the plat above drawn is an accurate and correct representation of said survey. JANUARY 15, 1988

Calvin W. Hawksworth
Wisconsin Registered Land Surveyor S-1290

Sayler
survey, inc.

139A WEST MAIN, BOX 252,

WINNECONNE, WI 54986

SCALE 1" = 30'
PROJECT NO. ES-001887
FIELD BOOK PLAT PAGE