


PLAT OF SURVEY

FLOOD PLANE SURVEY

OF THOSE LANDS DESCRIBED IN DOCUMENT NO. 908390
BEING A PART OF THE NE.1/4 OF THE SE.1/4 OF SECTION 17
T.19N., R.15E., TOWN OF WINNECONNE, WINNEBAGO COUNTY,
WISCONSIN.

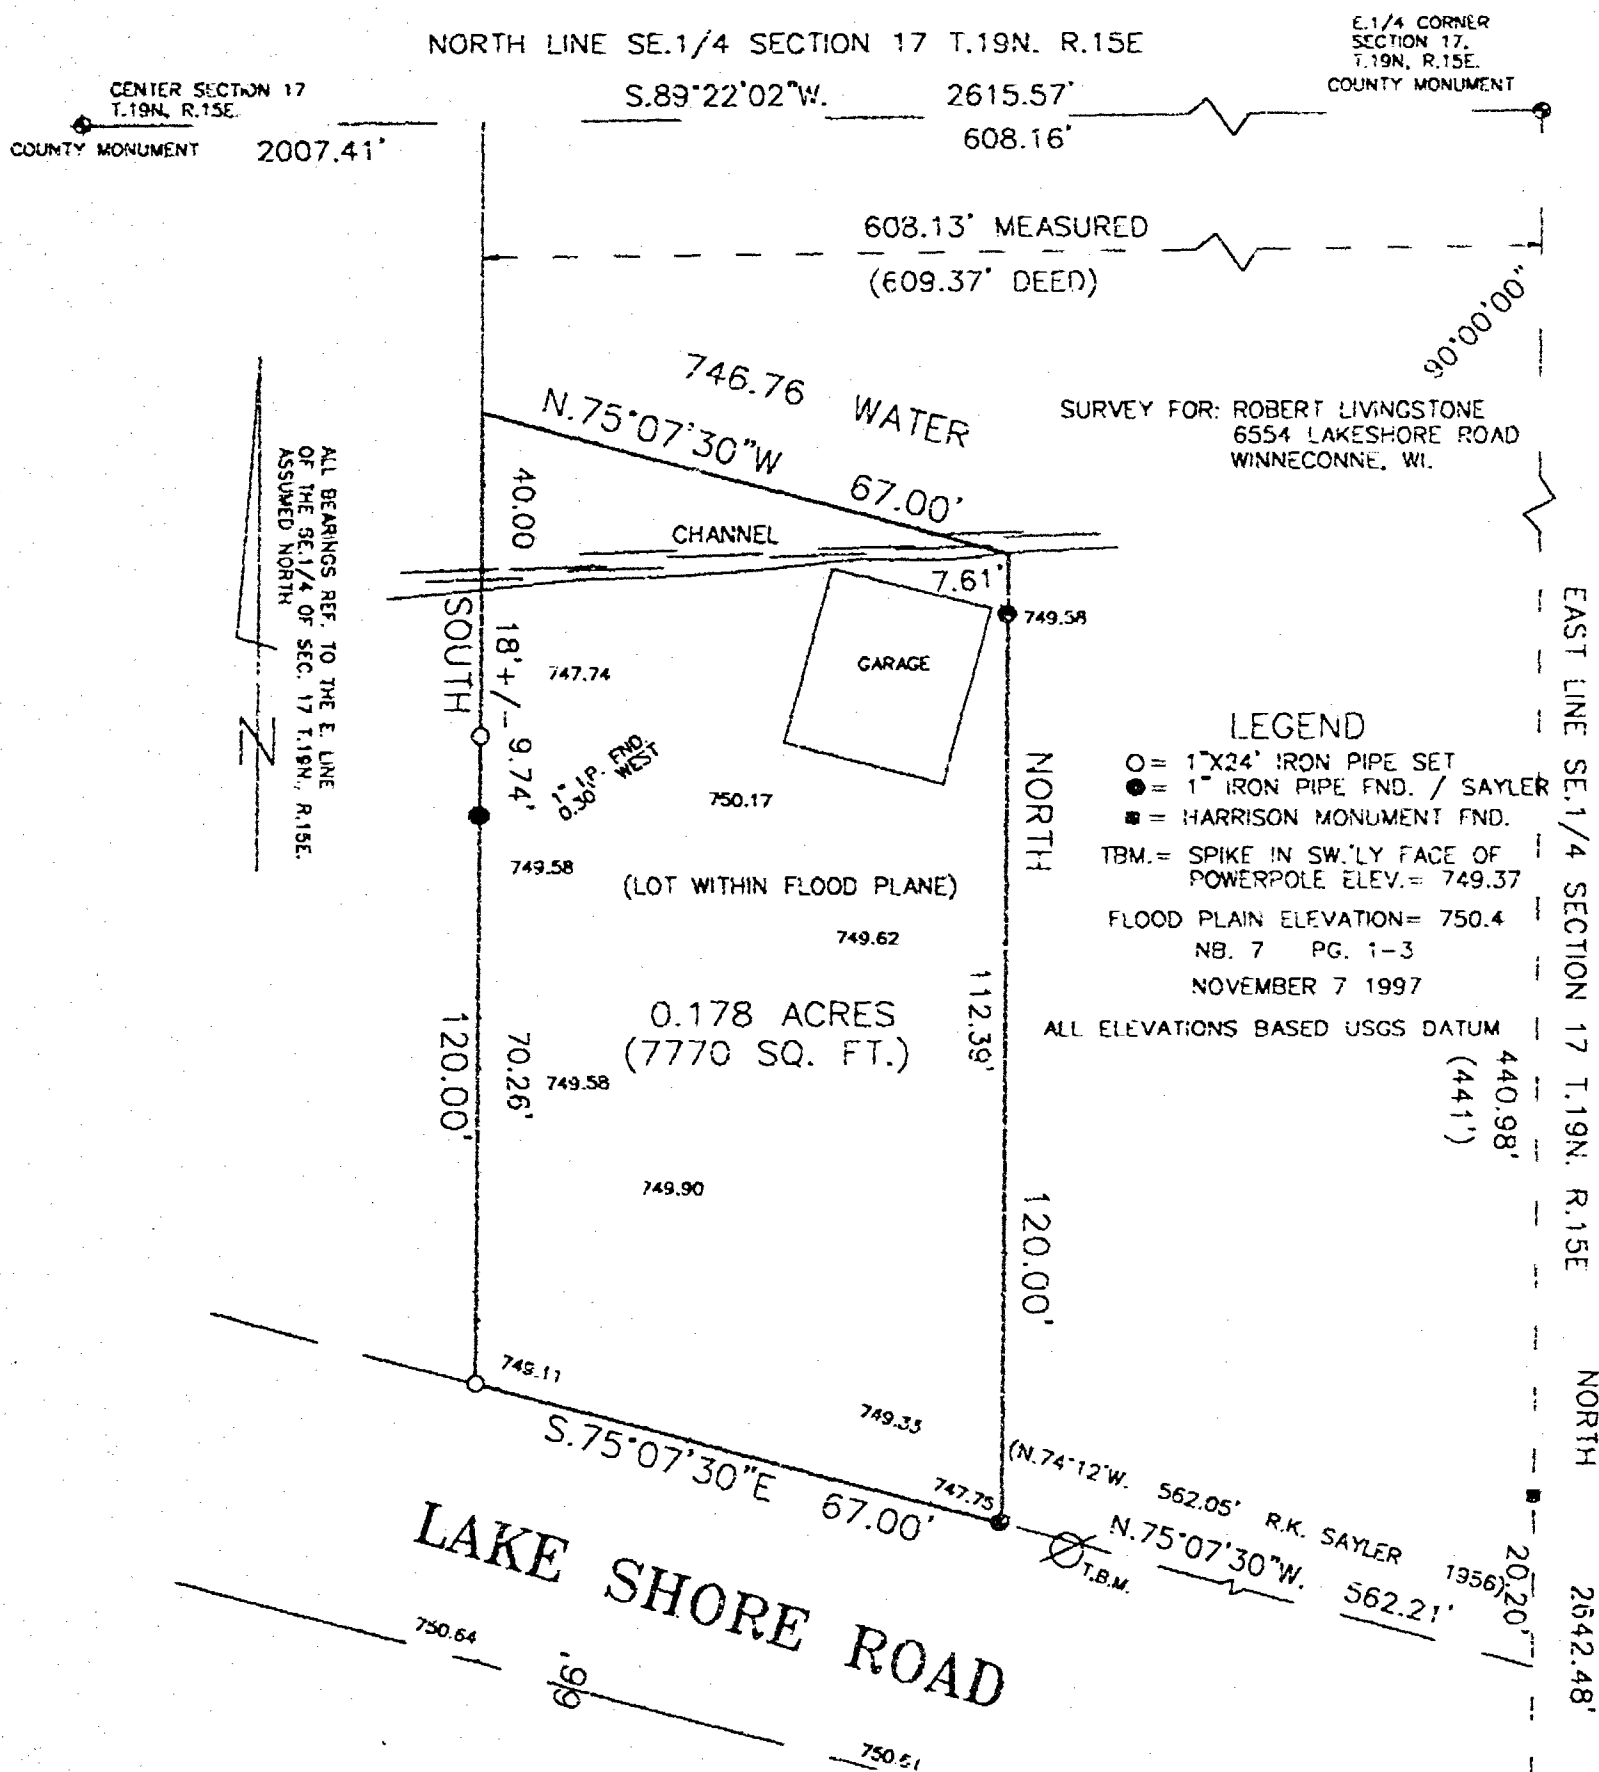


SURVEYOR'S CERTIFICATE:


I, LAWRENCE C. KRIESCHER, WISCONSIN REGISTERED LAND SURVEYOR
CERTIFY THAT I HAVE SURVEYED THE ABOVE DESCRIBED PROPERTY
AND THAT THE THE MAP SHOWN ABOVE IS TRUE AND ACCURATE
REPRESENTATION THEREOF TO THE BEST OF MY KNOWLEDGE AND BELIEF

DATED THIS 14th DAY OF NOVEMBER 1997

Lawrence C. Kriescher
WISCONSIN REGISTERED LAND SURVEYOR S-1599
LAWRENCE C. KRIESCHER

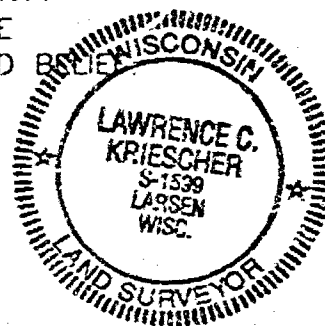

SCALE: 1" = 30'

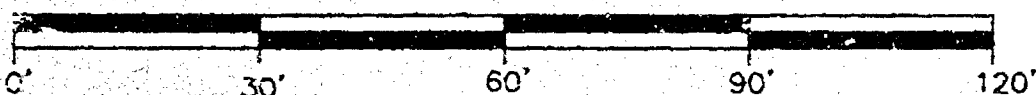

L.C. KRIESCHER AND ASSOCIATES

5251 GRANDVIEW ROAD

LARSEN, WI. 54947

920-836-3576

FILE: LIVING.DWG
PROJECT NO. 971001
DWG. NO. L-14

SE. CORNER
SECTION 17,
T.19N., R.15E.
COUNTY MONUMENT