

PLAT OF SURVEY

PART OF THE NORTHEAST 1/4 AND SOUTHEAST 1/4 OF THE NORTHWEST 1/4 AS DESCRIBED IN DOCUMENT 1408721, IN SECTION 18, TOWNSHIP 19 NORTH, RANGE 15 EAST, TOWN OF WINNECONNE, WINNEBAGO COUNTY, WISCONSIN.

I, Andrew J. Shie, Wisconsin Professional Land Surveyor, hereby certify that I have fully complied with A-E7 of the Wisconsin State Statutes, and that I have surveyed and mapped all boundaries shown on this map to the best of my knowledge and belief.

Andrew J. Shie

4/14/2023

Andrew J. Shie
Wisconsin Professional Land Surveyor S-2504



LEGEND

- 3/4" SOLID ROUND REBAR SET - 18" LONG, WEIGHING 1.502 LBS./LIN. FT.
- 1-1/4" O.D. IRON PIPE FOUND
- 2" O.D. IRON PIPE FOUND
- △ RAILROAD SPIKE FOUND
- 3/4" REBAR FOUND
- ▲ 30" TREE ON CORNER, 1/2" REBARS FOUND NEARBY
- FROM ACTUAL CORNER AS FOLLOWS: S26°E 2.0', & N10°W 2.0'
- GOVERNMENT CORNER
- () RECORDED AS




BEARINGS ARE REFERENCED TO THE WINNEBAGO COUNTY COORDINATE SYSTEM WITH THE EAST LINE OF THE NW 1/4 OF SECTION 18 BEARING N 00°15'25" E

Scale 1 inch = 150 feet

0 75 150 300

SURVEY FOR:
SCOTT ACHIN
7707 SHORELINE DRIVE
WINNECONNE WI 54986

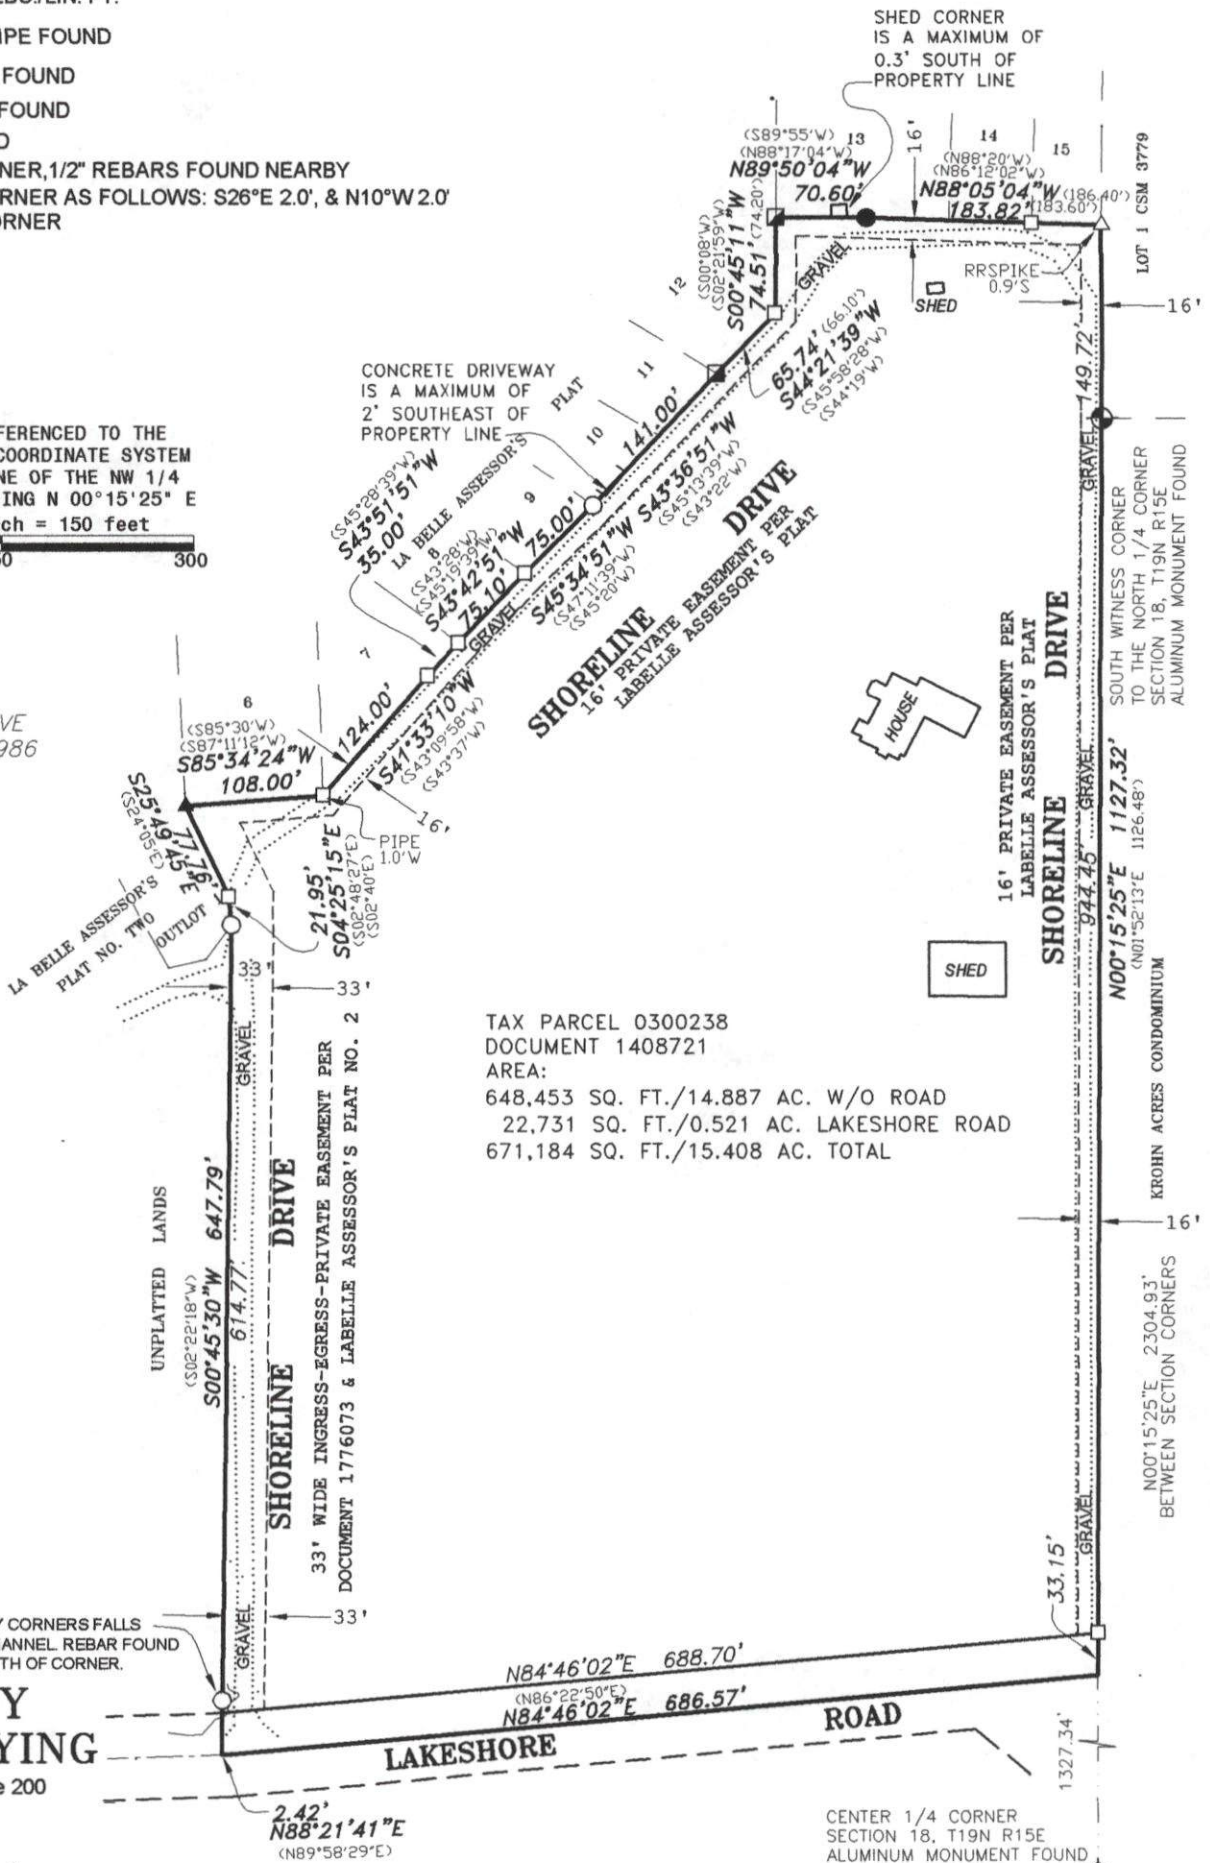

FOX VALLEY
LAND SURVEYING

4321 W. College Ave., Suite 200
Appleton, WI 54914

920-474-5025

PROJECT NO. 191518-4

CENTER 1/4 CORNER
SECTION 18, T19N R15E
ALUMINUM MONUMENT FOUND