


PLAT OF SURVEY

UNIT 1 AND UNIT 1-2, GRIGNON SHORES CONDOMINIUM, BEING PART OF
SECTIONS 7 AND 18, TOWNSHIP 19 NORTH, RANGE 15 EAST,
TOWN OF WINNECONNE, WINNEBAGO COUNTY, WISCONSIN.

SURVEY FOR:
GERALD GONZALES
W192 S7355 BAYSHORE DR.
MUSKEGO, WI 53150

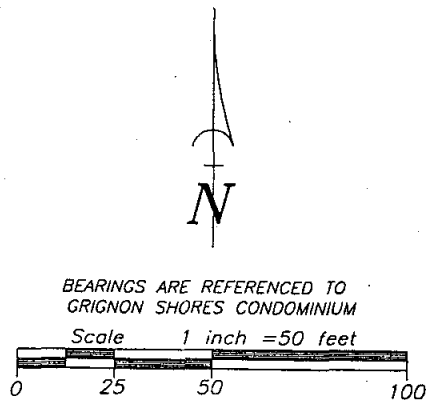

LEGEND

- 1-1/4" O.D. IRON PIPE SET, 18" LONG, WEIGHING 1.130 LBS. PER LIN. FOOT
- ▲ RAILROAD SPIKE SET
- 1/2" REBAR FOUND
- 1-1/4" O.D. IRON PIPE FOUND
- ⊙ GOVERNMENT CORNER
- ⊙ POWER POLE
- ⊙ GUY WIRE
- OH— OVERHEAD UTILITY LINES

NOTES:

A CONDO MAP ADDENDUM MAYBE REQUIRED TO CORRECT THE APPARENT DISCREPANCIES WITH THE EAST LINE OF UNIT 1 AND UNIT 1-2.

SEE NOTE "C" ON GRIGNON SHORES CONDOMINIUM PLAT

SURVEYOR'S CERTIFICATE

I hereby certify that I have surveyed the property as shown, according to official records and that the plat above drawn is an accurate and correct representation of said survey.


James E. Smith 3-13-09
Wisconsin Registered Land Surveyor Date



CENTER 1/4 CORNER
SECTION 18, T19N-R15E
ALUMINUM MONUMENT

EAST 1/4 CORNER
SECTION 18, T19N-R15E
ALUMINUM MONUMENT

N89°28'28"E 1316.58' N89°28'28"E 1316.57'
N89°28'28"E 2633.15'

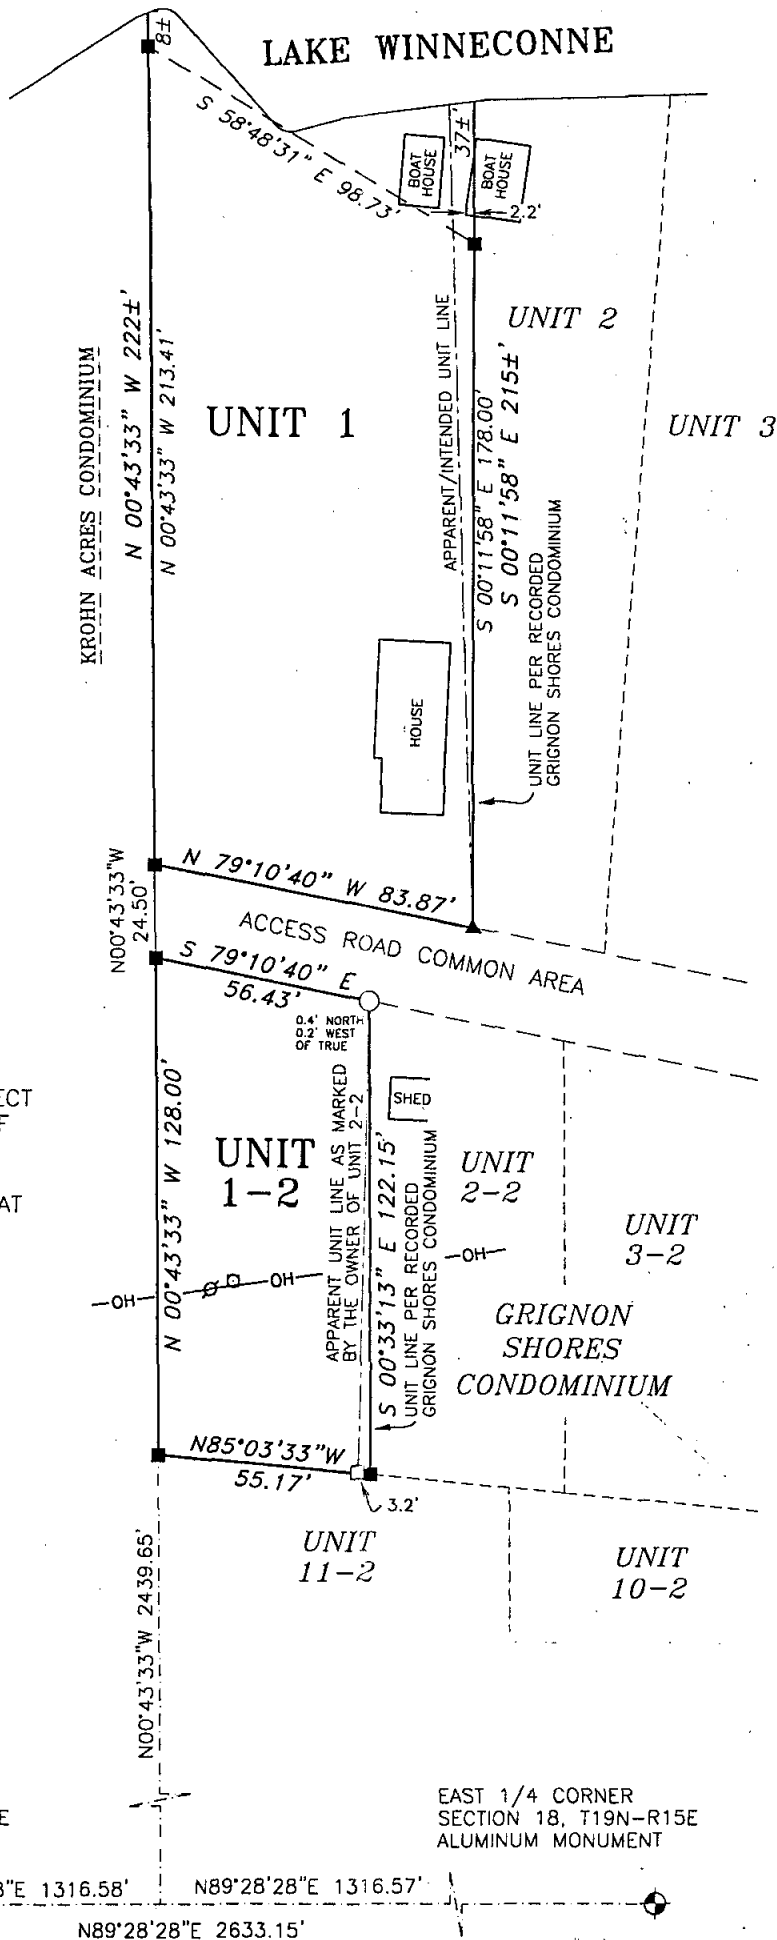

Martenson & Eisele, Inc.



109 West Main Street
Omro, WI 54963
www.martenson-eisele.com
P 920.685.6240 F 920.685.6340

Planning
Environmental
Surveying
Engineering
Architecture

PROJECT NO. 0-1511-002

FIELD BOOK PAGE

FILE 1511002POS.DWG

THIS INSTRUMENT WAS DRAFTED BY: DSL