


PLAT OF SURVEY

ALL OF OUTLOT 3 OF CERTIFIED SURVEY MAP 3216, AND PART OF THE NORTHWEST 1/4 OF THE
NORTHEAST 1/4 OF SECTION 18, TOWNSHIP 19 NORTH, RANGE 15 EAST, TOWN OF WINNECONNE,
WINNEBAGO COUNTY, WISCONSIN.

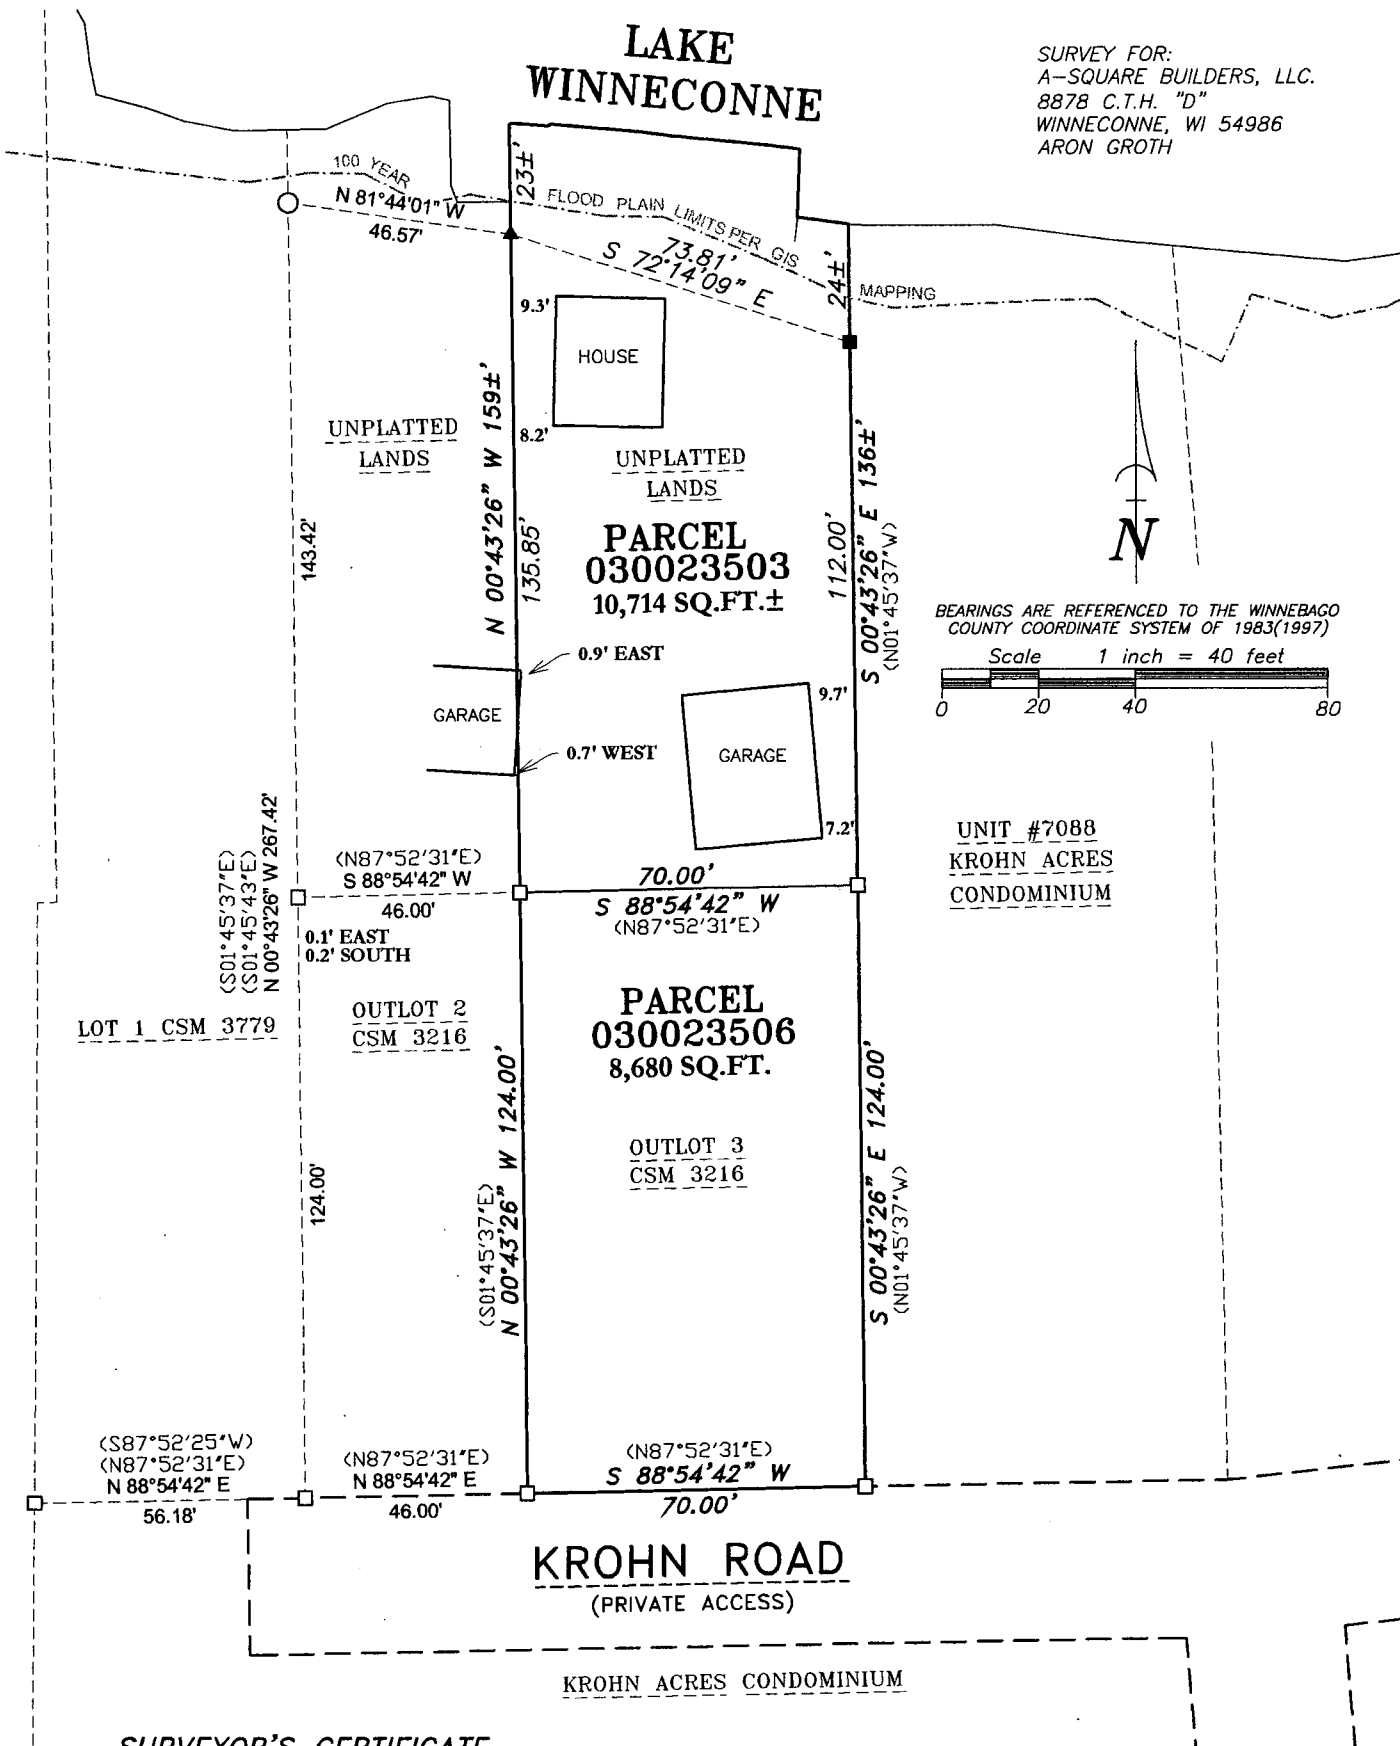

SURVEYOR'S CERTIFICATE

I hereby certify that I have surveyed the property as shown, according to official records and that the plat above drawn is an accurate and correct representation of said survey.

James E. Smith 4-18-18
Wisconsin Professional Land Surveyor Date

Martenson & Eisele, Inc.

101 West Main Street
Omro, WI 54963
www.martenson-eisele.com
P 920.685.6240 F 920.685.6340

Planning
Environmental
Surveying
Engineering
Architecture



LEGEND

- 1-1/4" O.D. IRON PIPE SET, 18" LONG, WEIGHING 1.130 LBS. PER LIN. FOOT
- ▲ 7" SPIKE SET
- 3/4" REBAR FOUND
- 1-1/4" O.D. IRON PIPE FOUND
- () RECORDED AS

PROJECT NO. 0-2252-001

FILE 2252001POS.DWG

THIS INSTRUMENT WAS DRAFTED BY: DSL