


PLAT OF SURVEY OF

A PART OF THE NE.1/4 OF THE SE.1.4 OF SECTION 20, T.19N., R.15E.
TOWN OF WINNECONNE, WINNEBAGO COUNTY, WISCONSIN

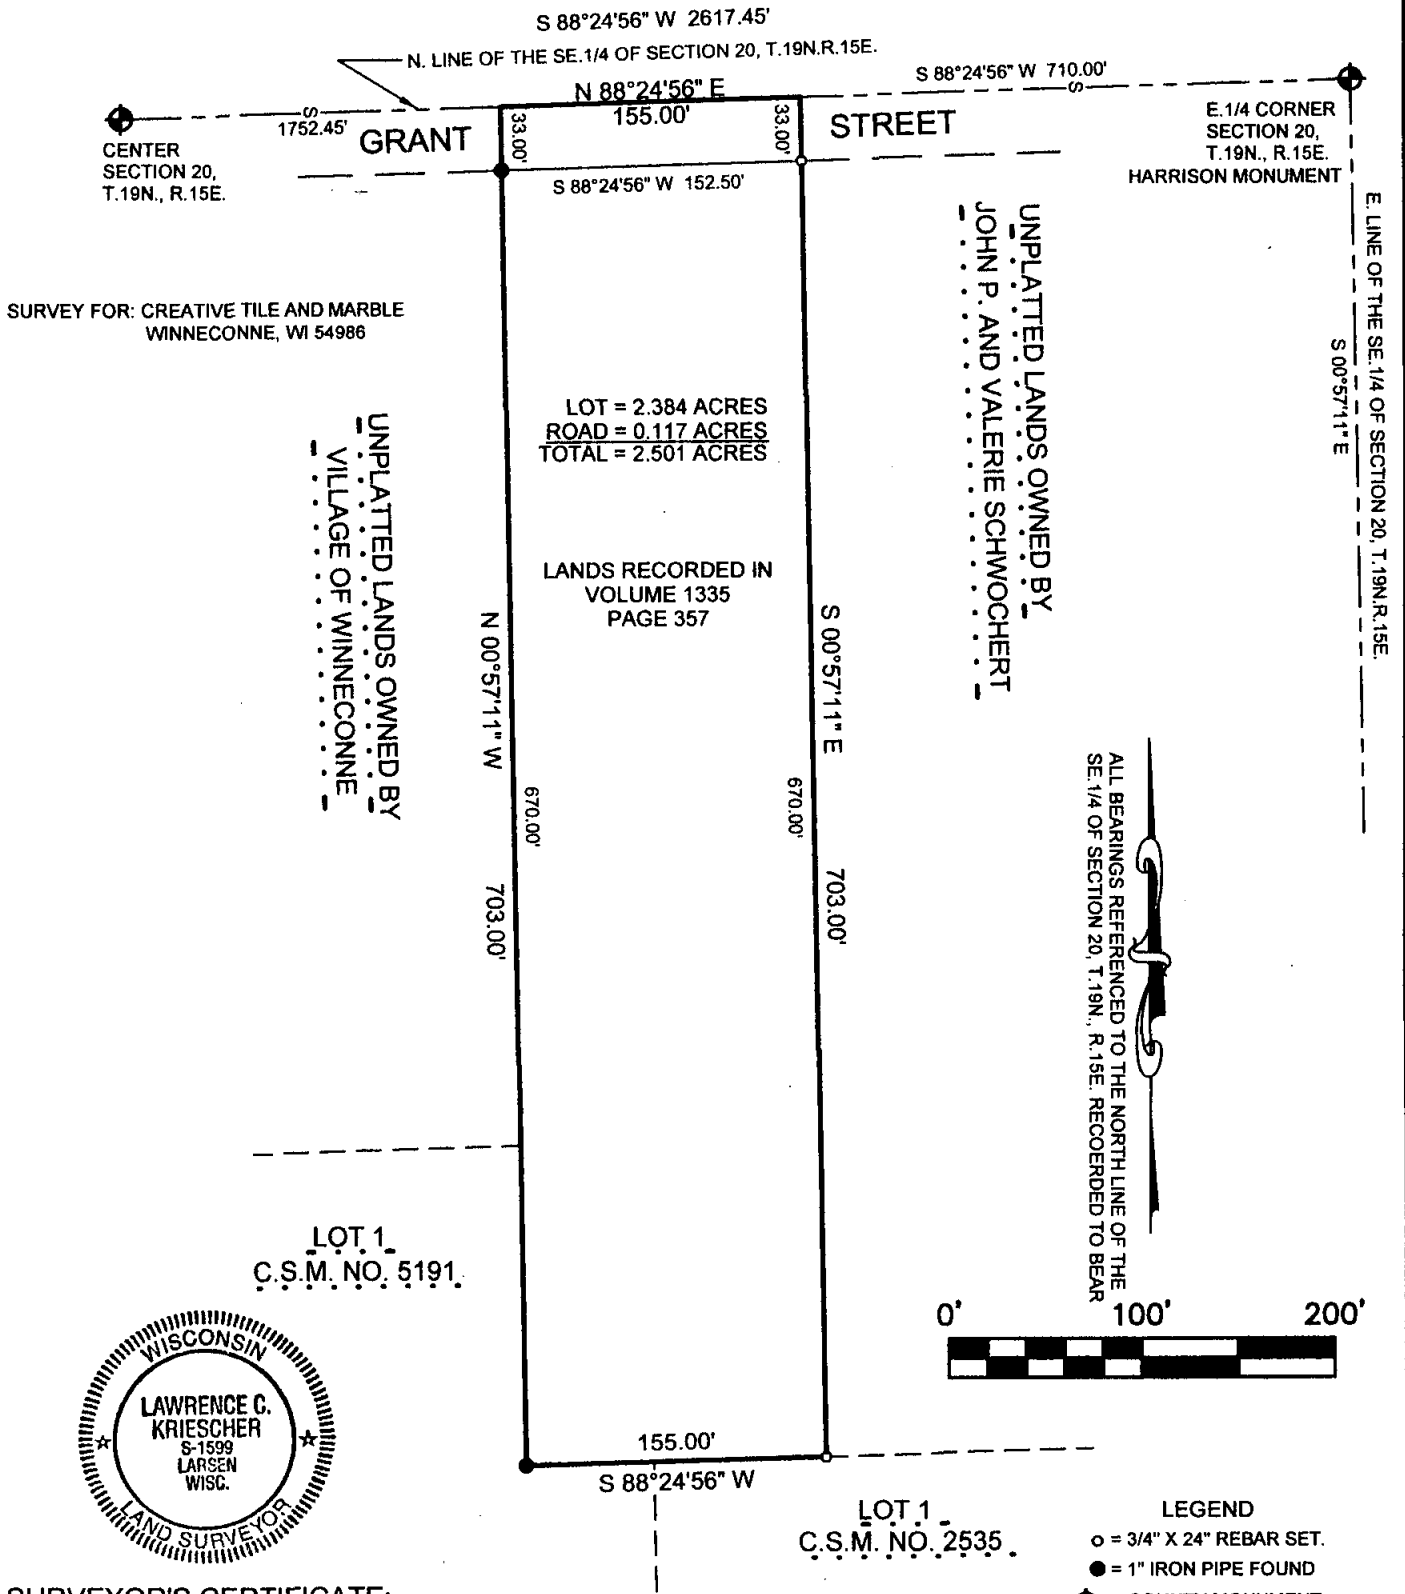

SURVEYOR'S CERTIFICATE:

I, LAWRENCE C. KRIESCHER, WISCONSIN REGISTERED LAND SURVEYOR, HEREBY CERTIFY THAT I HAVE SURVEYED THE ABOVE DESCRIBED PROPERTY AND THAT THE MAP SHOWN IS A TRUE AND ACCURATE REPRESENTATION THEREOF TO THE BEST OF MY KNOWLEDGE AND BELIEF.

DATED THIS 6TH DAY OF FEBRUARY 2004

Lawrence C. Kriescher
WISCONSIN REGISTERED LAND SURVEYOR S-1599
LAWRENCE C. KRIESCHER

NOTEBOOK: 7 PAGE:74

L.C. KRIESCHER AND ASSOCIATES LLC.
5251 GRANDVIEW ROAD
LARSEN, WI. 54947
920-836-3576

BOUNDARY SURVEY
&
LAND DESIGN

PROJECT NO. 240201
FILE NO. CREATIVE TILE
DWG. NO. L-193