



PLAT OF SURVEY

LOT 60 OF "COUNTRY VIEW ACRES II", IN SECTION 20, TOWNSHIP 19 NORTH,
RANGE 15 EAST, VILLAGE OF WINNECONNE, WINNEBAGO COUNTY, WISCONSIN.

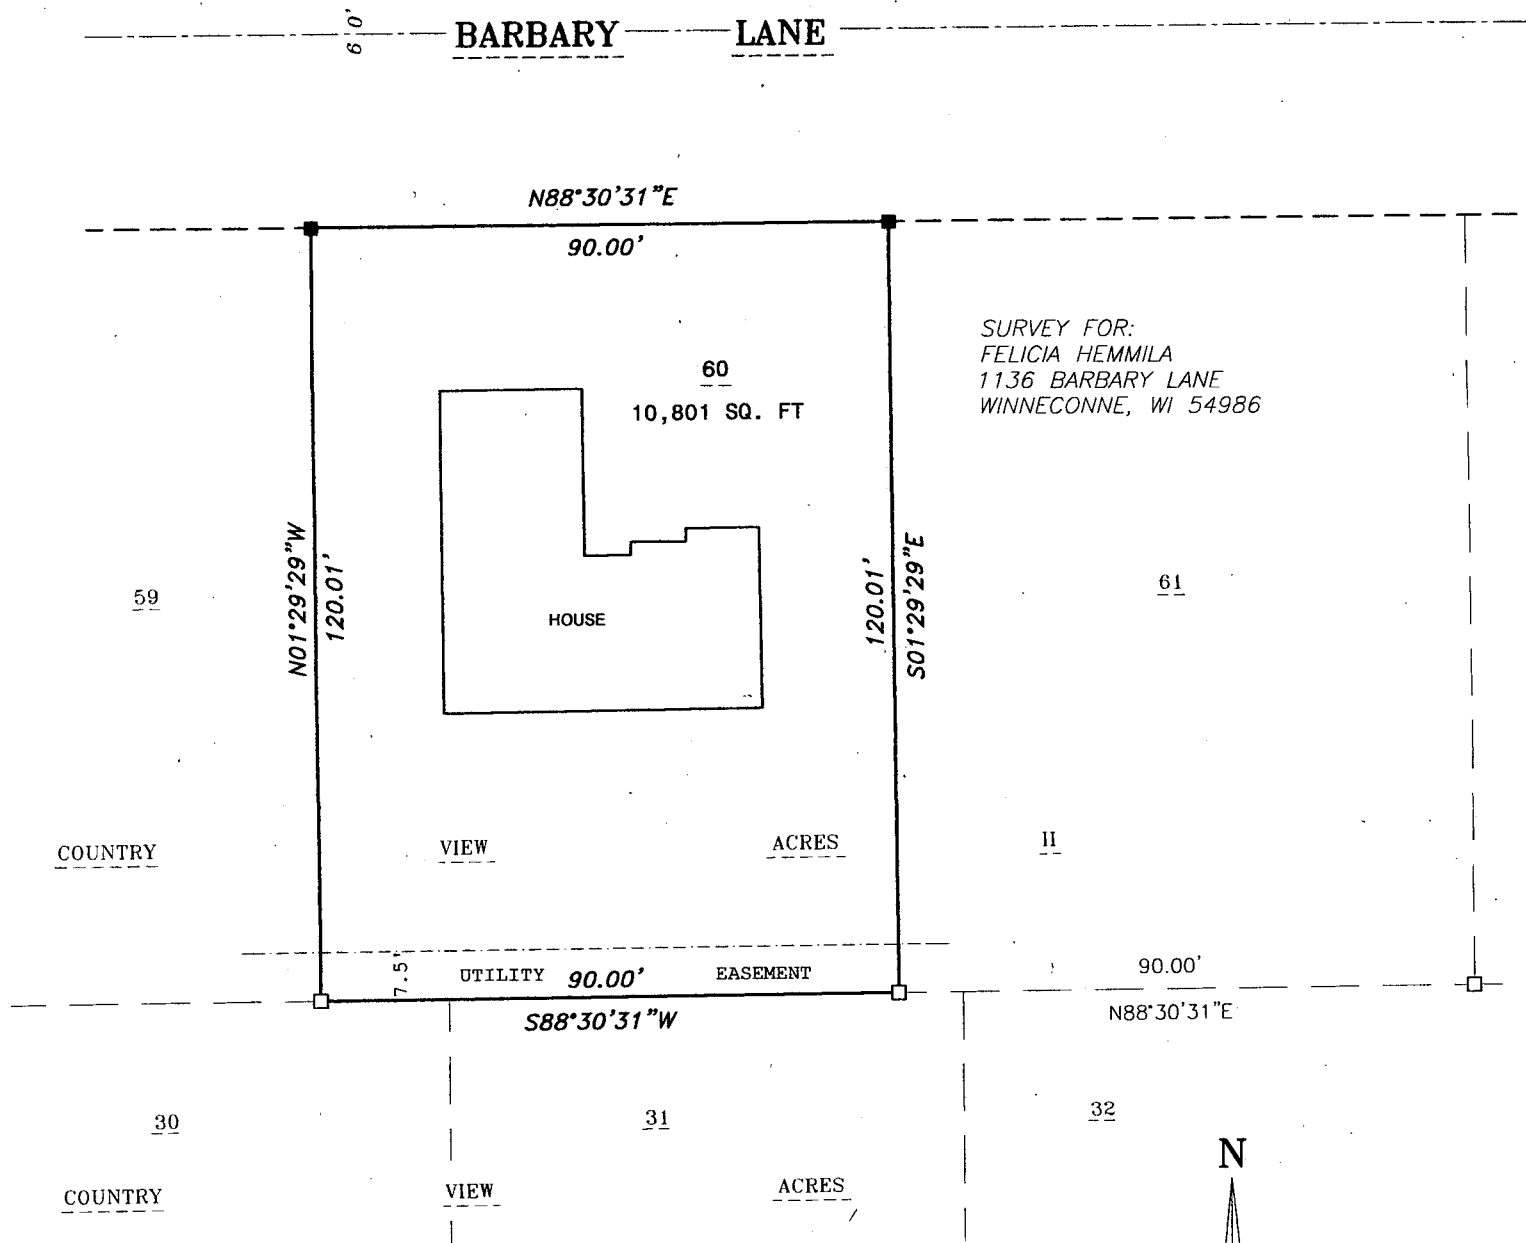

SURVEY FOR:
FELICIA HEMMILA
1136 BARBARY LANE
WINNECONNE, WI 54986

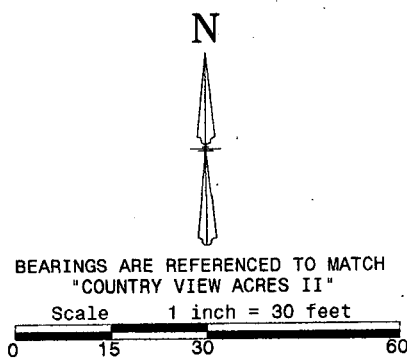

I, Andrew J. Shie, Wisconsin Registered Land Surveyor, hereby certify that I have fully complied with Chapter 236 and A-E7 of the Wisconsin State Statutes, and that I have surveyed and mapped all boundaries shown on this map to the best of my knowledge and belief.

Andrew J. Shie 6/18/2012
Andrew J. Shie Date
Wisconsin Registered Land Surveyor S-2504

**FOX VALLEY
LAND SURVEYING**



2909 W. TILLMAN ST.
APPLETON, WI 54914
(920) 474-5025 (Office)
(920) 410-3379 (Cell)

email: foxvalleylandsurveying@gmail.com
website: foxvalleylandsurveying.com
PROJECT NO. 191520-1

LEGEND

- 1-1/4" O.D. IRON PIPE SET - 18" LONG, WEIGHING 1.130 LBS./LIN. FT.
- 1-1/4" O.D. IRON PIPE FOUND
- () RECORDED AS