

PLAT OF SURVEY

PROPERTY DESCRIPTION PER DOCUMENT NO. 1307598

LOT SIXTY-FIVE (65), COUNTRY VIEW ACRES II, IN THE VILLAGE OF WINNECONNE,
WINNEBAGO COUNTY, WISCONSIN.

BARBARY LANE

1911415


30'
30'

30'
30'

SCALE IN FEET



BEARINGS ARE REFERENCED TO THE
SOUTH LINE OF LOT 65, COUNTRY
VIEW ACRES II WHICH IS RECORDED
TO BEAR N88°30'31"E.

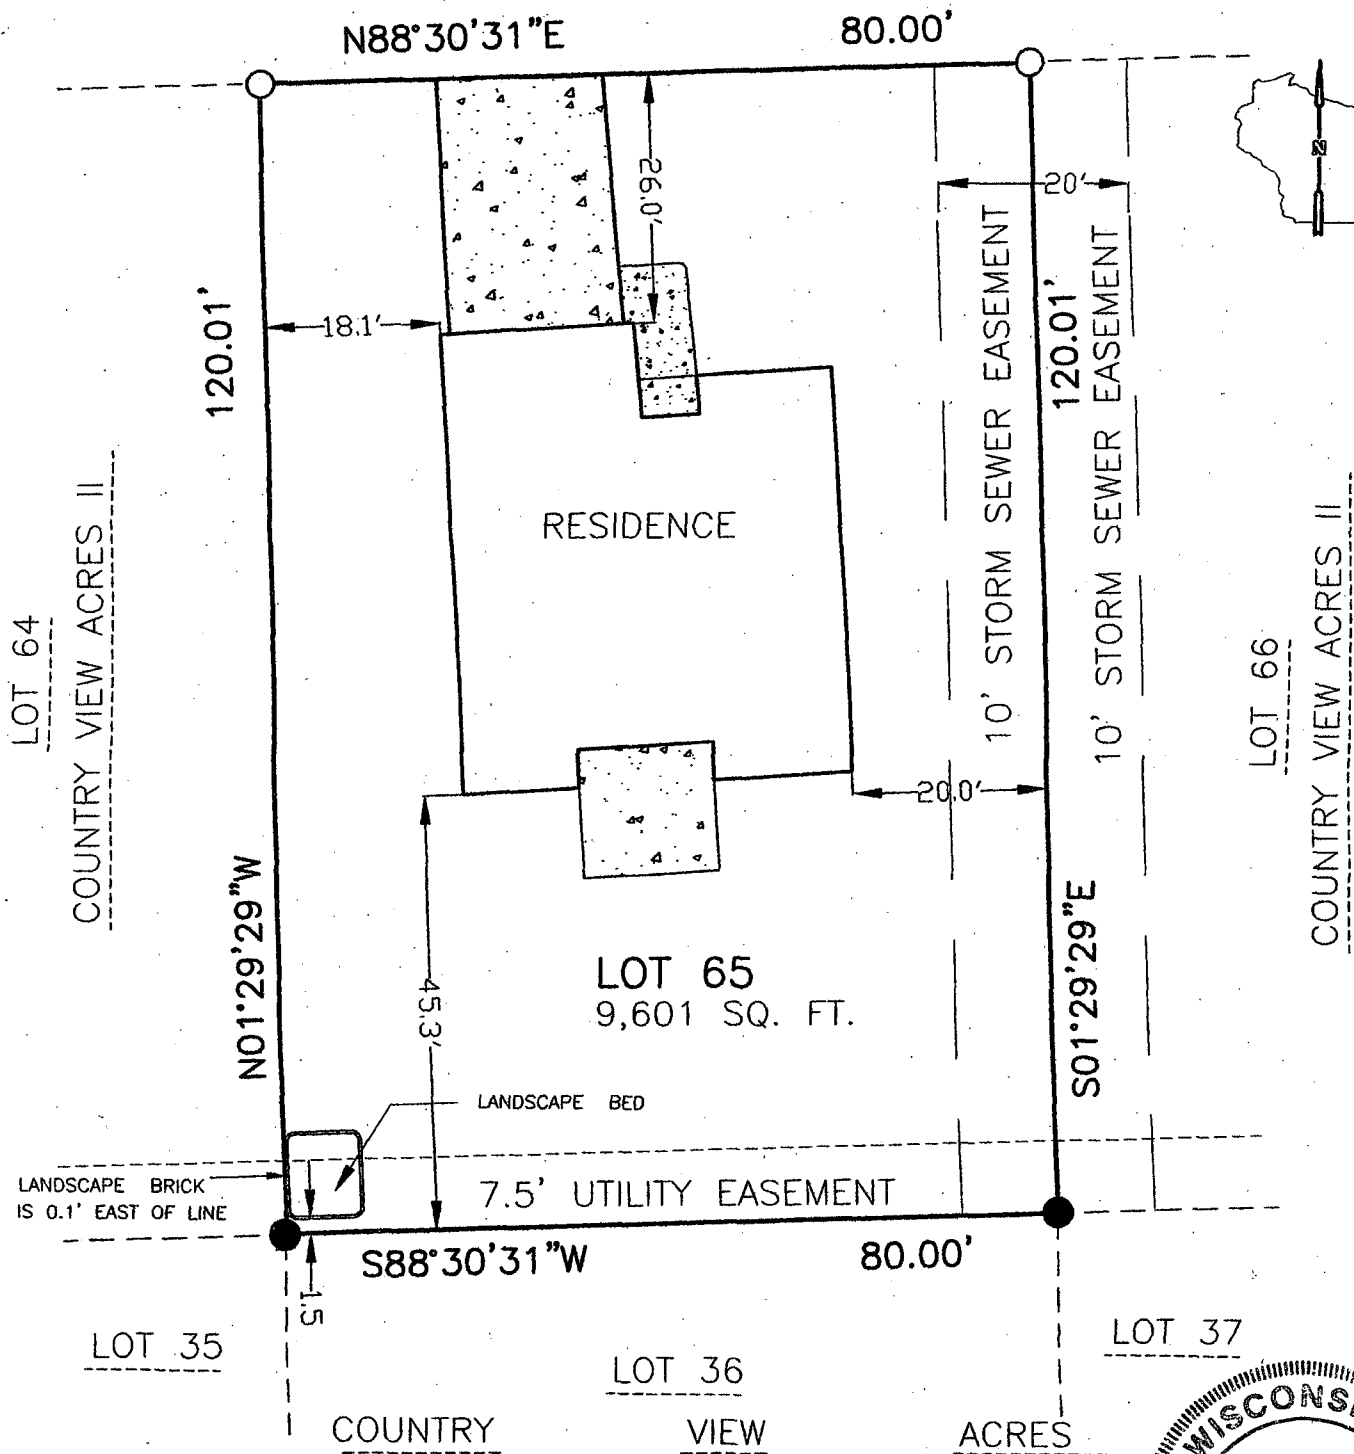

I, MICHAEL J. FRANK, WISCONSIN REGISTERED LAND SURVEYOR,
HEREBY CERTIFY THAT I HAVE SURVEYED THE ABOVE DESCRIBED
PROPERTY AND THAT THE MAP SHOWN IS A TRUE AND
ACCURATE REPRESENTATION THEREOF TO THE BEST OF MY
KNOWLEDGE AND BELIEF.

DATED THIS 29th DAY OF March, 2011

MICHAEL J. FRANK S-2123
WISCONSIN REGISTERED LAND SURVEYOR

SCHULER & ASSOCIATES, INC.
LAND SURVEYORS & ENGINEERS
2711 N. MASON ST., SUITE F, APPLETON, WI 54914

LEGEND




= 1" O.D. IRON PIPE FOUND



= 1" DIA ROUND X 24" LONG IRON PIPE
WEIGHING 1.13 LBS./LIN. FOOT SET



= CONCRETE

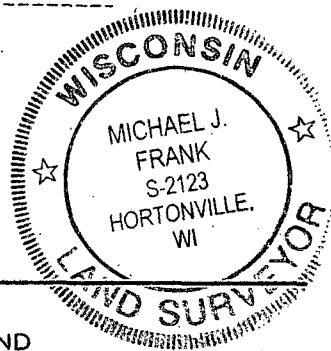

PREPARED FOR:

TIM JENSEN
1116 BARBARY LANE
WINNECONNE, WI 54986

L-11-4071
SHEET 1 OF 1