


Plat of Survey

Lot 7, Block 2, Ripon Addition to Winneconne,
Town of Winneconne, Winnebago County, Wisconsin

North is referenced to the Wisconsin
County Coordinate System, Winnebago
County (NAD 1983/97 datum)

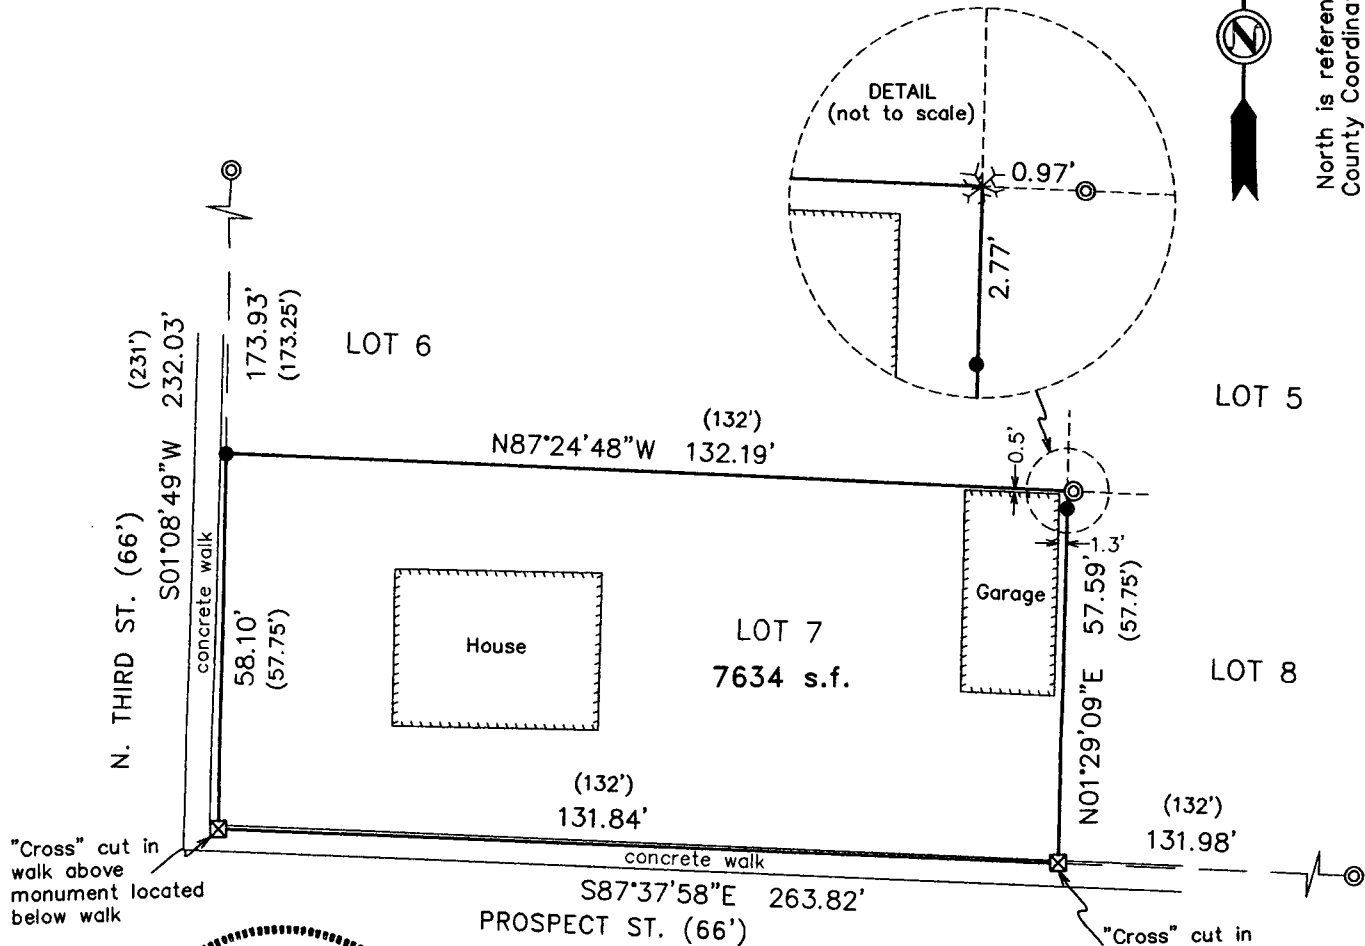

LEGEND

- = Set $\frac{3}{4}$ " x 18" iron rebar
Wt. = 1.502 lbs/lf
- ⊙ = Found 1" iron pipe (1.315" O.D.)
- ⊗ = Set chisel X
- () = Recorded as
- ✱ = Deciduous tree

SCALE: 1"=30'



I, David Hebert, PLS, do hereby certify that this plat of
survey complies with Chapter A-E7 and is correct to the
best of my knowledge and belief.



Hebert Associates, Inc.
Land Surveying

1110 W. Wisconsin Ave. 920-734-8373
Appleton, WI 54914 Fax: 920-734-3968

FOR:

Arlene Michels
4567 Cty. Rd. GG
Oshkosh, Wi. 54904

DATE: 8-16-19

DRAFTED BY: R.M.

SCALE: 1"=30'

DRAWING NUMBER:

19059A01