

STATE OF WISCONSIN
WINNEBAGO COUNTY) SS

WINNEBAGO COUNTY CERTIFIED SURVEY MAP NO. _____

A PART OF GOVERNMENT LOT 3 SECTION 21, T.19N., R.15E. VILLAGE OF WINNECONNE, WINNEBAGO COUNTY, WISCONSIN.

SHEET 1 OF 3 SURVEY FOR: THOMAS VERKUILEN
WINNECONNE, WI.

EAST 1/4 CORNER
(NE. CORNER GOV. LOT 3)
SECTION 21, T.19N., R.15E.
HARRISON MONUMENT



ALL BEARINGS REFERENCED TO
THE EAST LINE OF THE SE.1/4 OF
SECTION 21, T.19N., R.15E.
ASSUMED TO BEAR N.00°28'58"W



LEGEND

- = 3/4" X 24" REBAR WEIGHING 1.50 LBS.
PER LINEAL FOOT SET.
- = 1" IRON PIPE FOUND
- = 2" IRON PIPE FOUND



DATED THIS 20th DAY OF NOVEMBER 2006


LAWRENCE C. KRIESCHER
WISCONSIN REGISTERED LAND SURVEYOR S-1599
LAWRENCE C. KRIESCHER

L.C. KRIESCHER & ASSOCIATES LLC.
140 W. MAIN ST. P.O. BOX 14 BOUNDARY SURVEY
WINNECONNE, WI 54986 &
PHONE: 920-582-0133 LAND DESIGN

THIS INSTRUMENT DRAFTED BY LAWRENCE C. KRIESCHER S-1599

PROJECT NUMBER: 261101
FILE NO. VERKUI
NOTEBOOK: 17 PAGE: 7

SE. CORNER
SECTION 21, T.19N., R.15E.
HARRISON MONUMENT

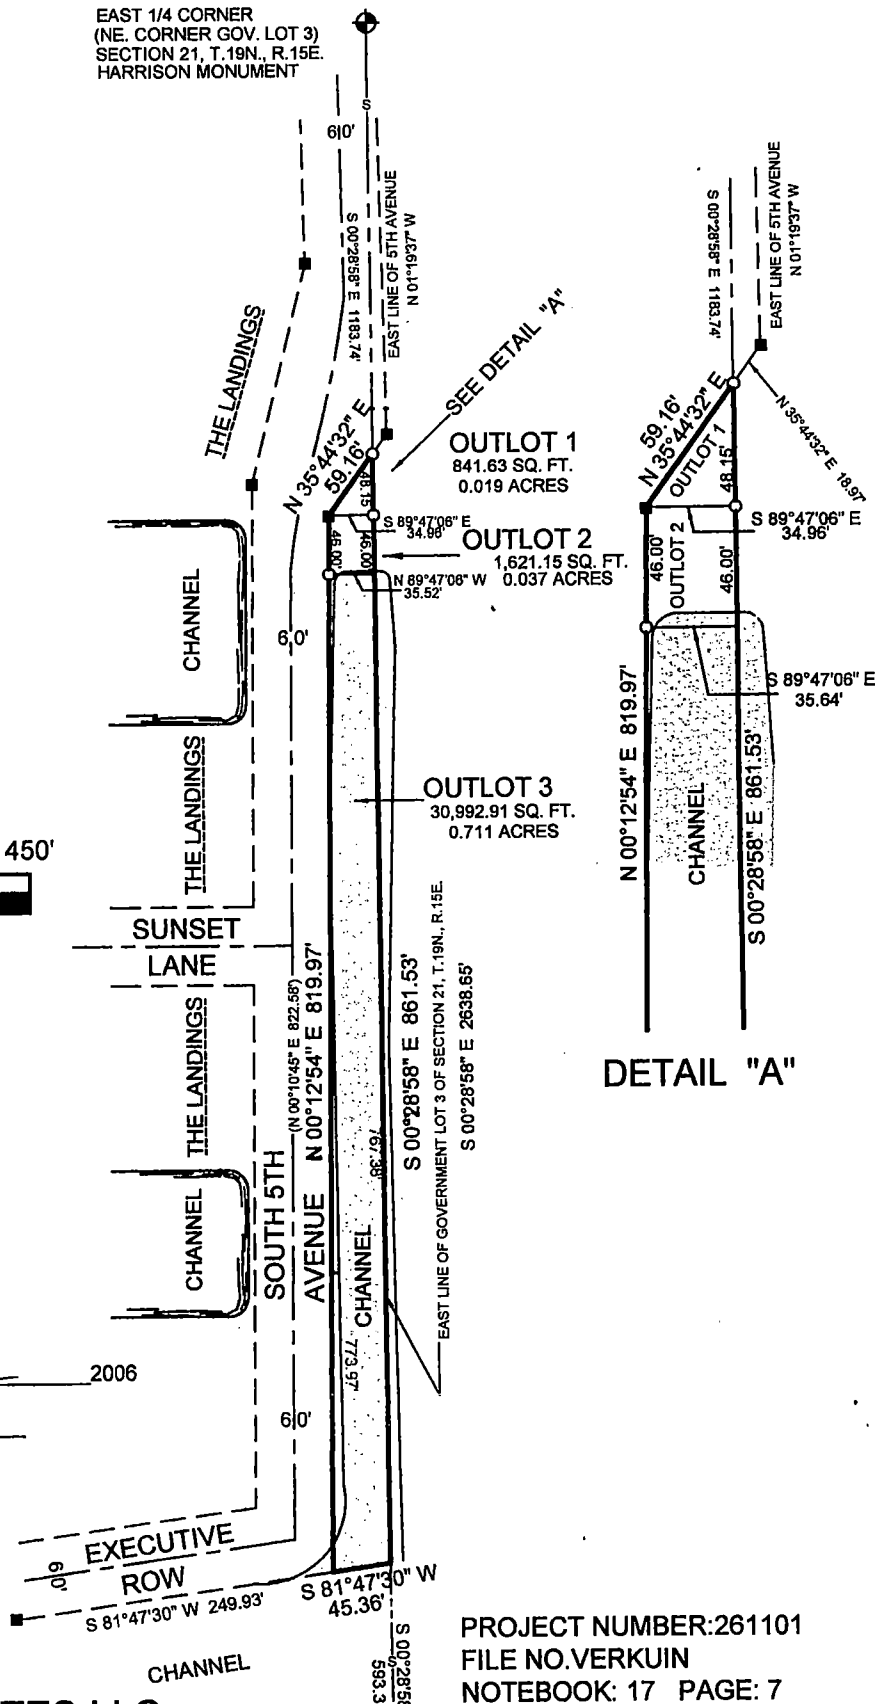

DETAIL "A"

DWG. NO. L-283