


STATE OF WISCONSIN)
WINNEBAGO COUNTY) SS

WINNEBAGO COUNTY CERTIFIED SURVEY MAP NO. _____

ALL OF LOT 1 C.S.M. NO 2096, PART OF LOT 18, ALL OF LOTS 19, 20, 21 AND PART OF LOT 22 IN THE PLAT OF THE LANDINGS
LOCATED IN GOVERNMENT LOT 3 SECTION 21, T.19N., R.15E. VILLAGE OF WINNECONNE, WINNEBAGO COUNTY, WISCONSIN.

SURVEY FOR: THOMAS VERKUILEN
WINNECONNE, WI.

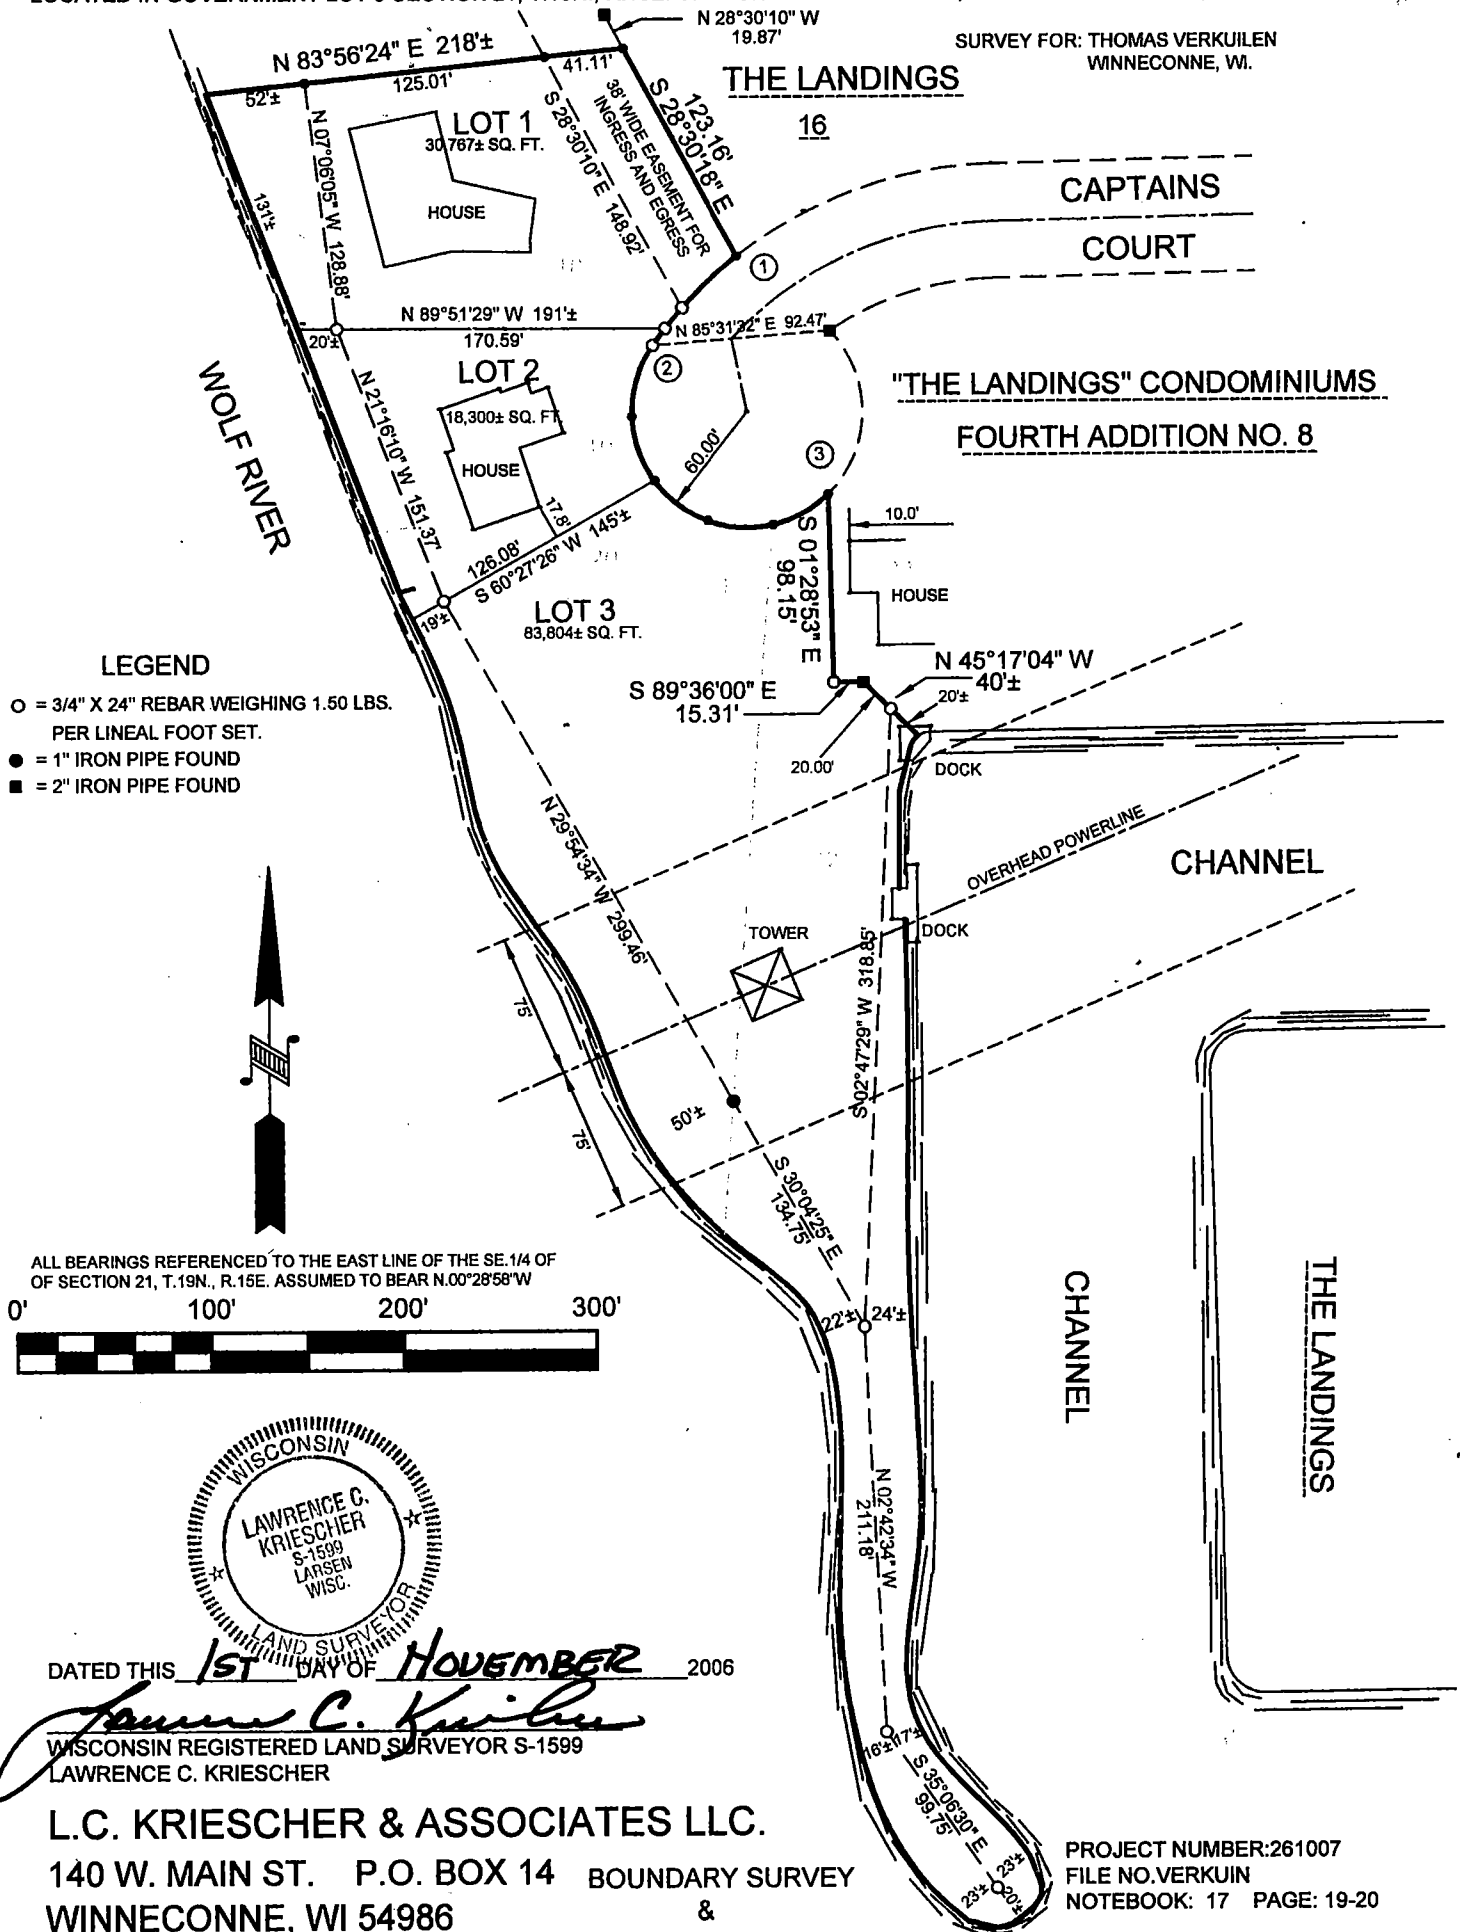

ALL BEARINGS REFERENCED TO THE EAST LINE OF THE SE. 1/4 OF
OF SECTION 21, T.19N., R.15E. ASSUMED TO BEAR N.00°28'58\"W



DATED THIS 1ST DAY OF NOVEMBER 2006

WISCONSIN REGISTERED LAND SURVEYOR S-1599
LAWRENCE C. KRIESCHER

L.C. KRIESCHER & ASSOCIATES LLC.

140 W. MAIN ST. P.O. BOX 14 BOUNDARY SURVEY
WINNECONNE, WI 54986 &
LAND DESIGN

PHONE: 920-582-0133

THIS INSTRUMENT DRAFTED BY LAWRENCE C. KRIESCHER S-1599

PROJECT NUMBER: 261007
FILE NO. VERKUILEN
NOTEBOOK: 17 PAGE: 19-20

DWG. NO. L-276