


PLAT OF SURVEY

LOT TEN (10) OF BLOCK FOURTEEN (14) IN RIPON ADDITION TO WINNECONNE, VILLAGE OF WINNECONNE,
WINNEBAGO COUNTY, WISCONSIN.

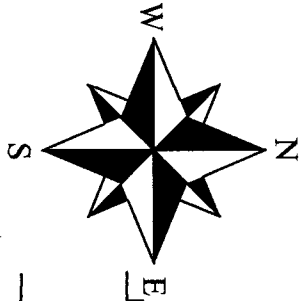


BEARINGS ARE REFERENCED
TO THE WINNEBAGO COUNTY
COORDINATE SYSTEM



DISTANCES MEASURED TO THE NEAREST OF A HUNDREDTH OF A FOOT.

LEGEND

- 1" IRON PIPE FOUND
- 1" X 18" IRON ROD SET
- 3/4" IRON ROD FOUND
- 4" BRASS MONUMENT
- PREVIOUSLY RECORDED DIMENSION

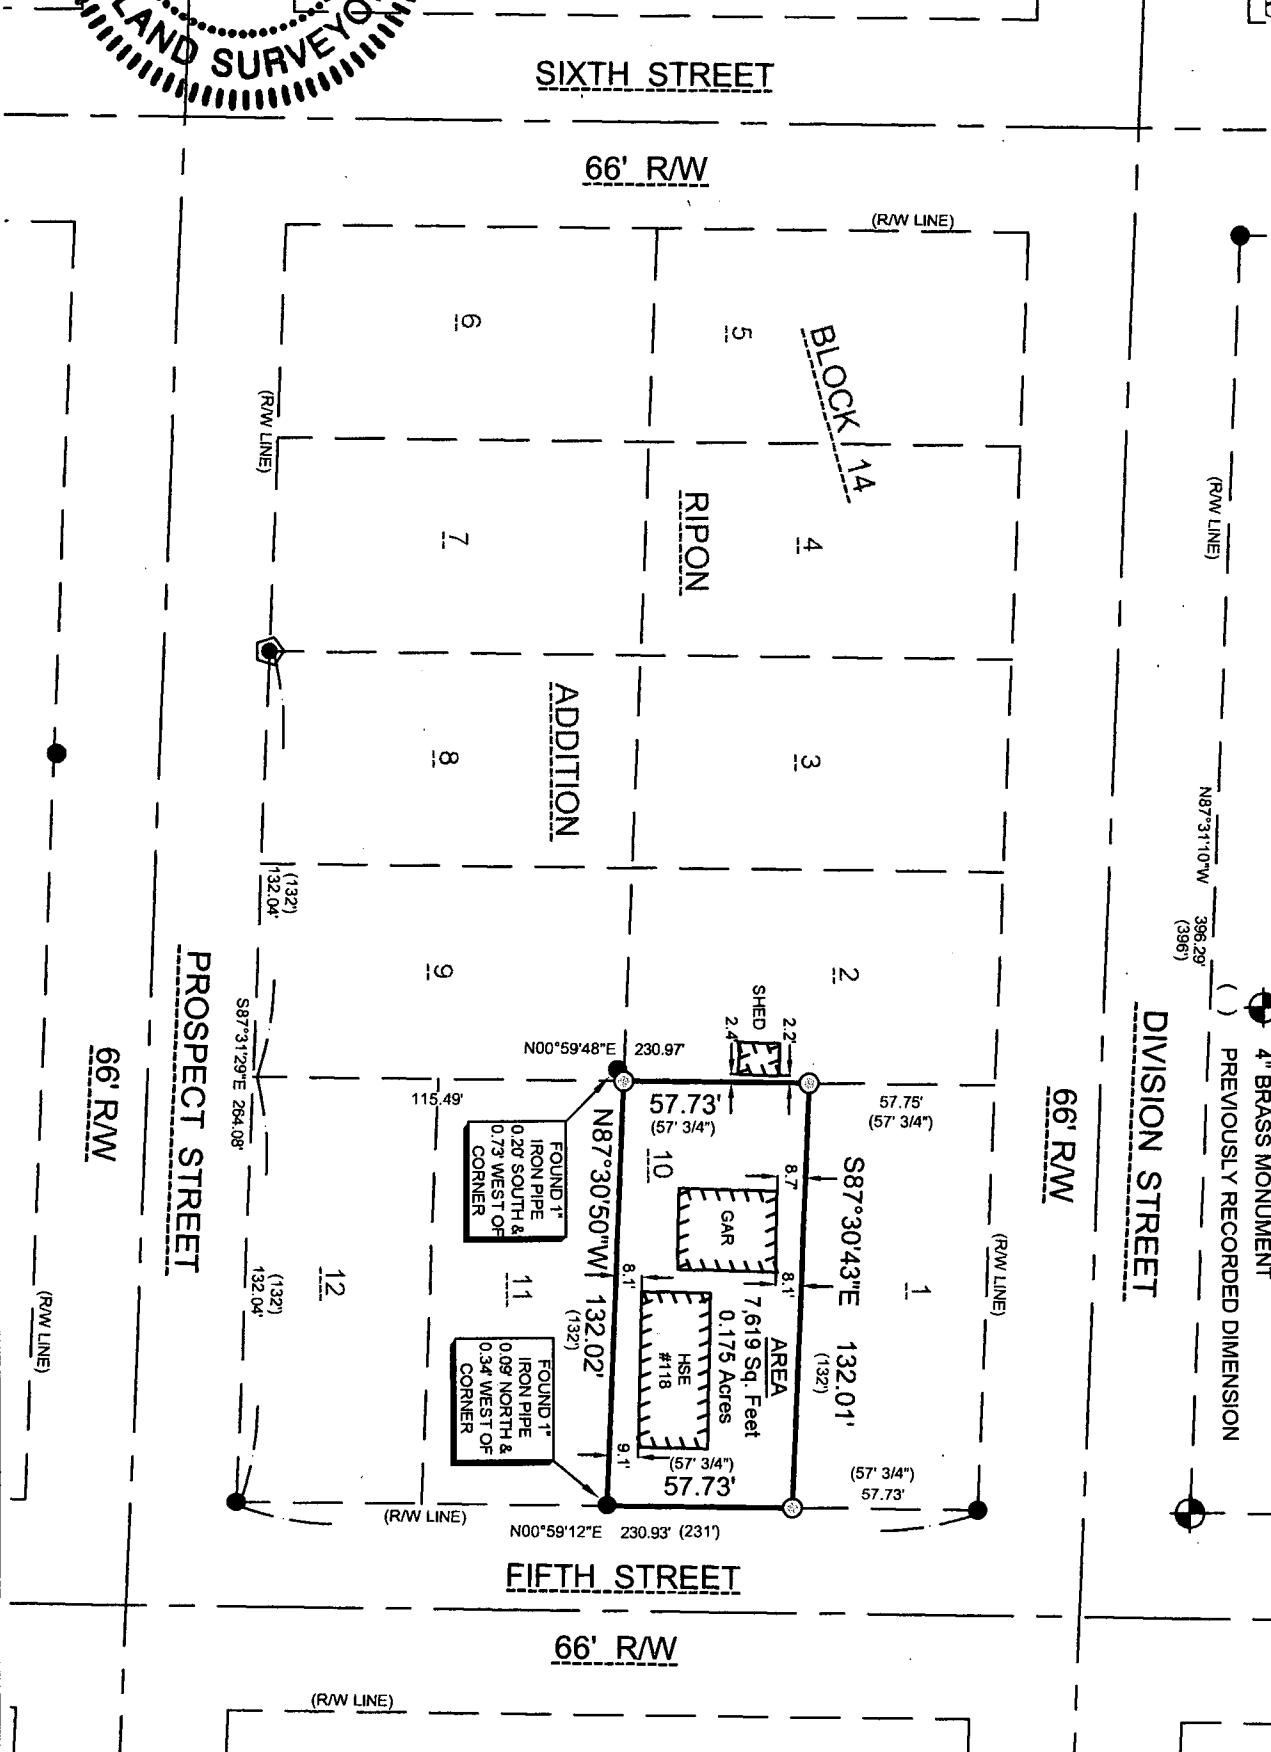


SURVEYOR'S CERTIFICATE:

I, CHRISTIAN A. HAUSFELD, WISCONSIN PROFESSIONAL LAND SURVEYOR, HEREBY CERTIFY THAT I HAVE SURVEYED THE ABOVE DESCRIBED PROPERTY AND THAT THE MAP SHOWN IS A TRUE AND ACCURATE REPRESENTATION THEREOF TO THE BEST OF MY KNOWLEDGE AND BELIEF.

DATED THIS 7th DAY OF August 2018

Christian A. Hausfeld
WISCONSIN PROFESSIONAL LAND SURVEYOR 2492
CHRISTIAN A. HAUSFELD

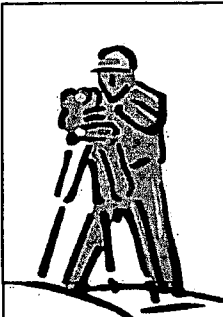

PRECISION LAND SURVEYING, LLC 1024 W. TAYLOR ST. APPLETON, WI 54914 (920) 205-4895		
DRAWN BY CAH	DATE 8/7/2018	SURVEY FOR BRETT DILL 118 N. 5TH ST. WINNECONNE, WI 54986
APPROVED CAH	DATE 8/7/2018	
SCALE 1" = 60'	SHEET 1 OF 1	PROJECT NO. 8989