


PLAT OF SURVEY

ALL OF LOT 3 AND LOT 4 IN BLOCK 5, OF THE "RIPON ADDITION TO WINNECONNE, IN SECTION 21, TOWNSHIP 19 NORTH, RANGE 15 EAST, VILLAGE OF WINNECONNE, WINNEBAGO COUNTY, WISCONSIN.

SURVEY FOR:
SCOTT CROSS
311 W. MAIN STREET
WINNECONNE, WI 54986

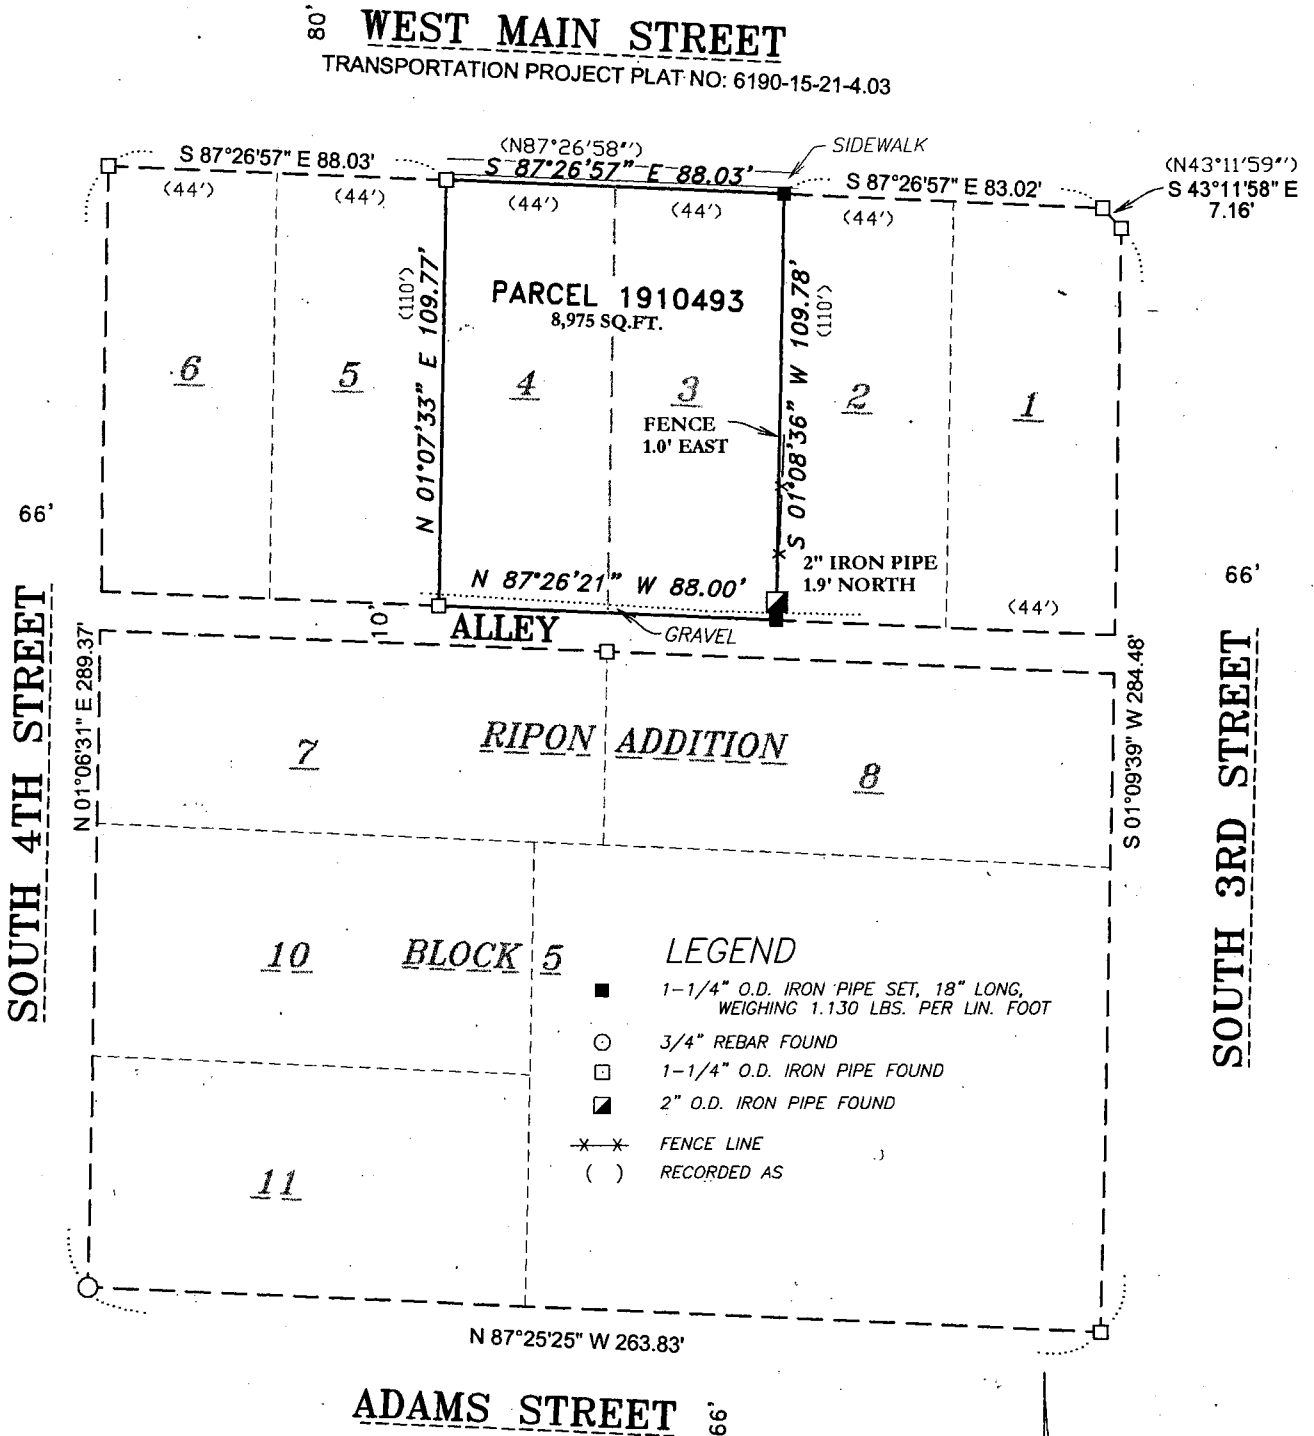

SURVEYOR'S CERTIFICATE

I hereby certify that I have surveyed the property as shown, according to official records and that the plat above drawn is an accurate and correct representation of said survey.


James E. Smith
Wisconsin Professional Land Surveyor

Aug 2, 2017
Date

Martenson & Eisele, Inc.

101 West Main Street
Omro, WI 54963
www.martenson-eisele.com
P 920.685.6240 F 920.685.6340

Planning
Environmental
Surveying
Engineering
Architecture

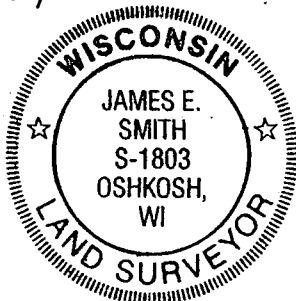

PROJECT NO. 0-2184-001

FILE 2184001POS.DWG

THIS INSTRUMENT WAS DRAFTED BY: DSL