


PLAT OF SURVEY

LOT 1 AND LOT 4, RIPON ADDITION TO THE VILLAGE OF WINNECONNE, BEING PART OF THE NORTHEAST 1/4 OF THE NORTHWEST 1/4 OF SECTION 21, TOWNSHIP 19 NORTH, RANGE 15 EAST, VILLAGE OF WINNECONNE, WINNEBAGO COUNTY, WISCONSIN.

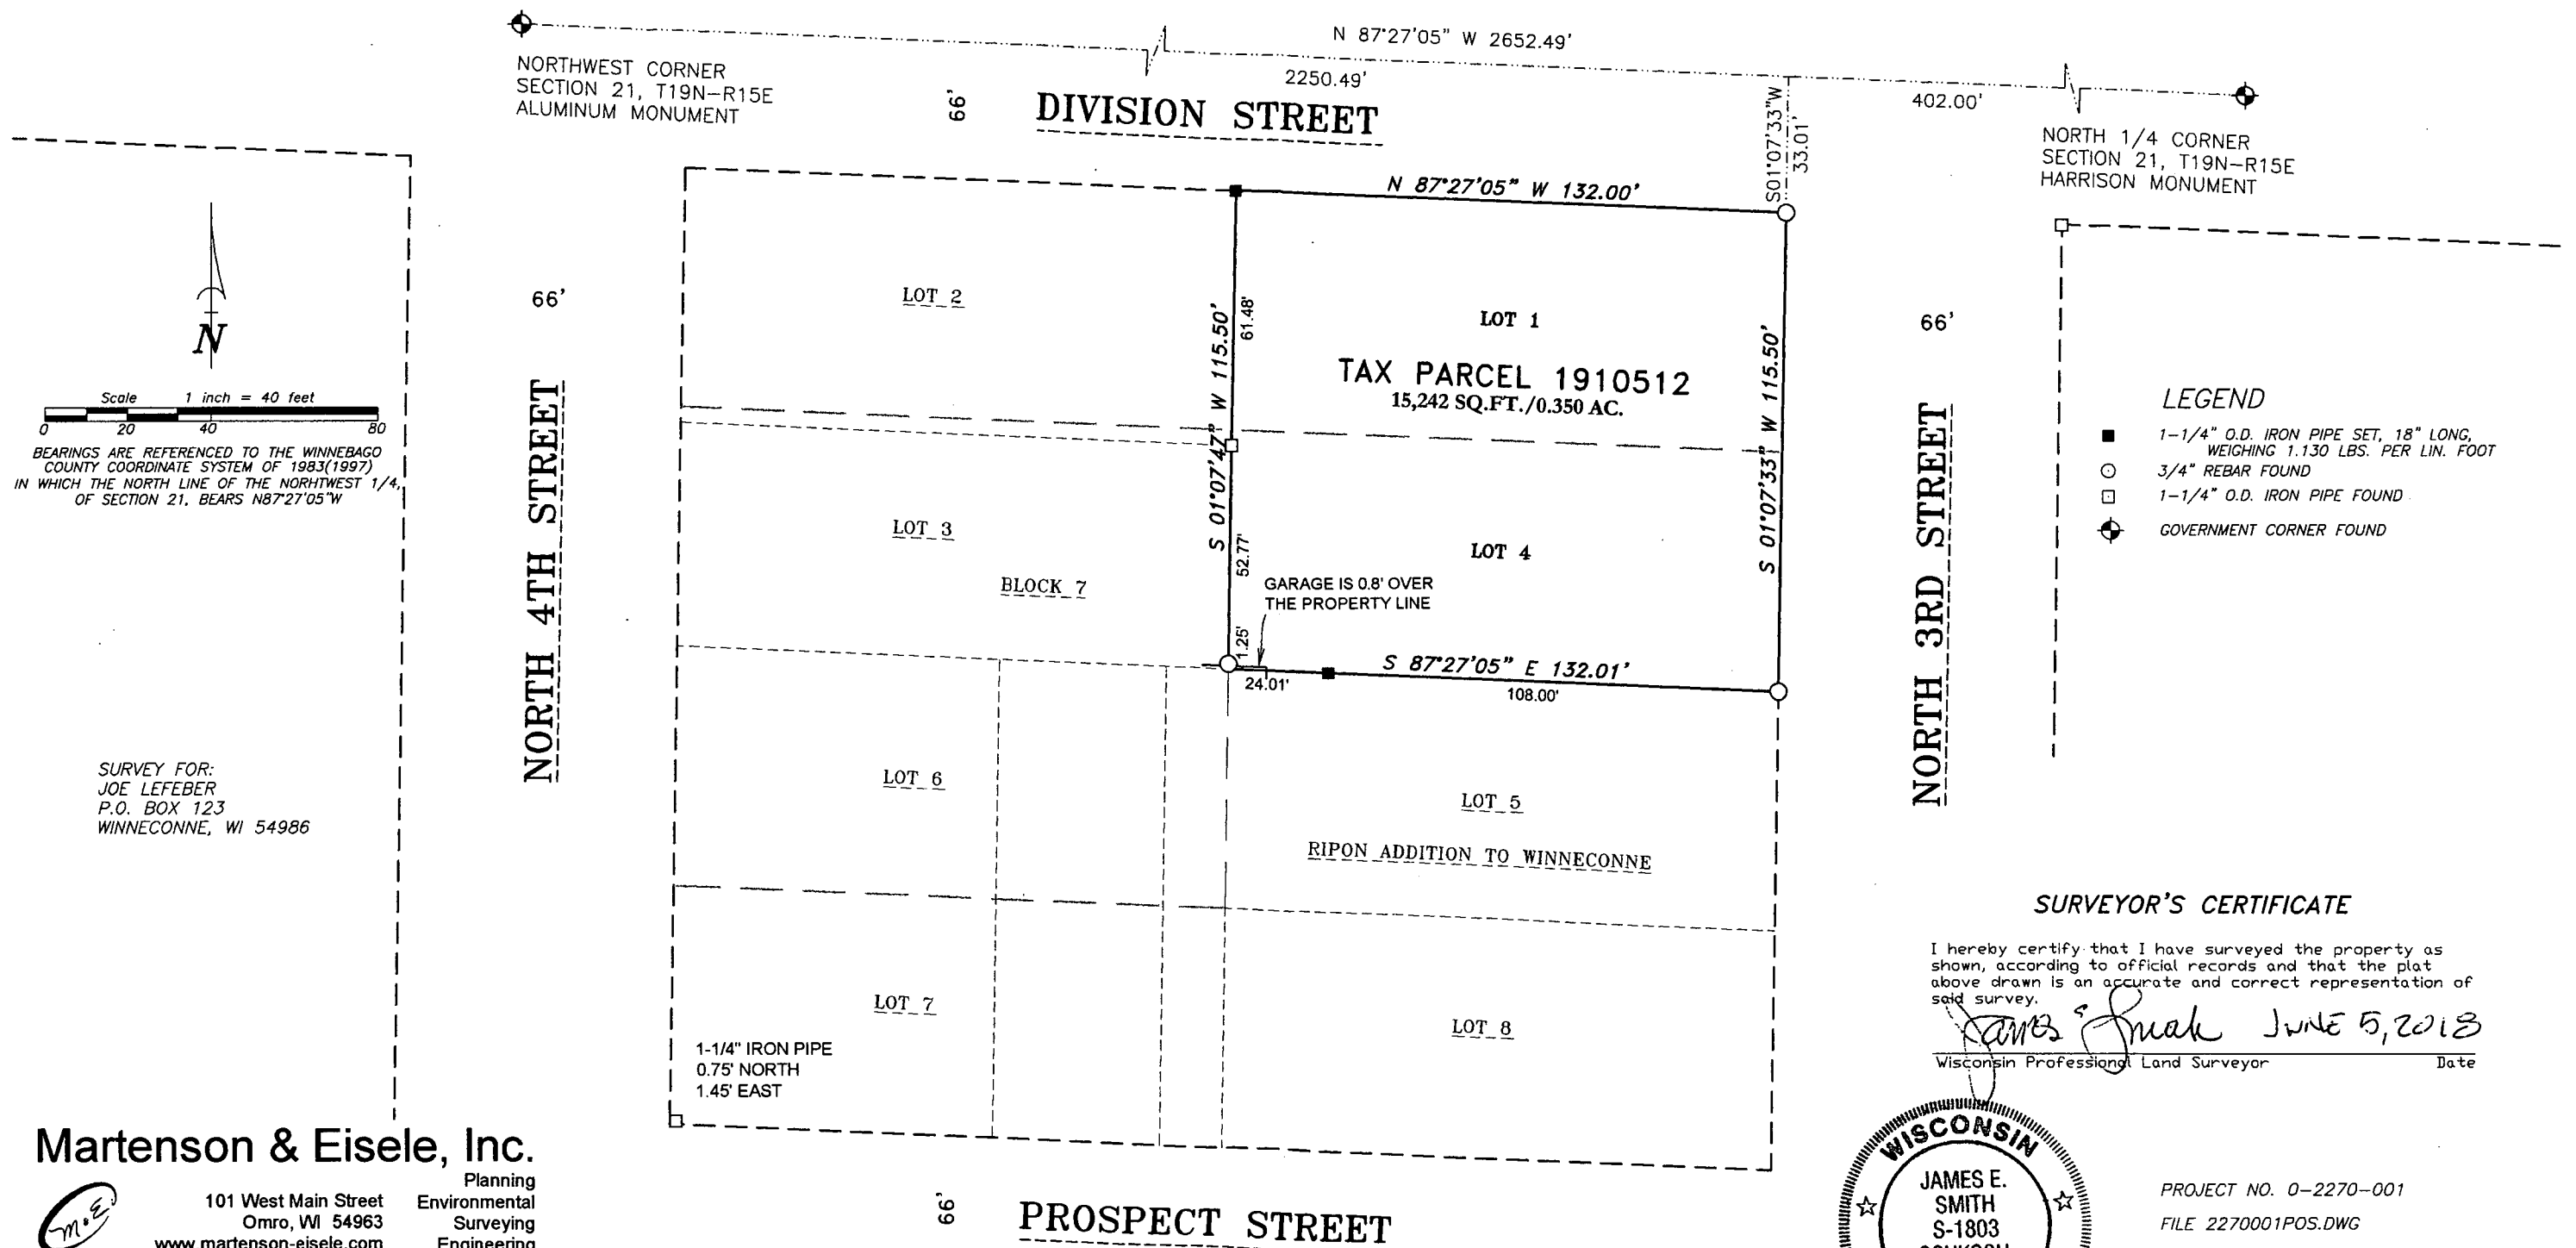


Martenson & Eisele, Inc.



101 West Main Street
Omro, WI 54963
www.martenson-eisele.com
P 920.685.6240 F 920.685.6340

Planning
Environmental
Surveying
Engineering
Architecture

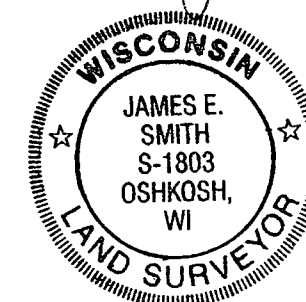

PROJECT NO. 0-2270-001
FILE 2270001POS.DWG
THIS INSTRUMENT WAS DRAFTED BY: DSL