



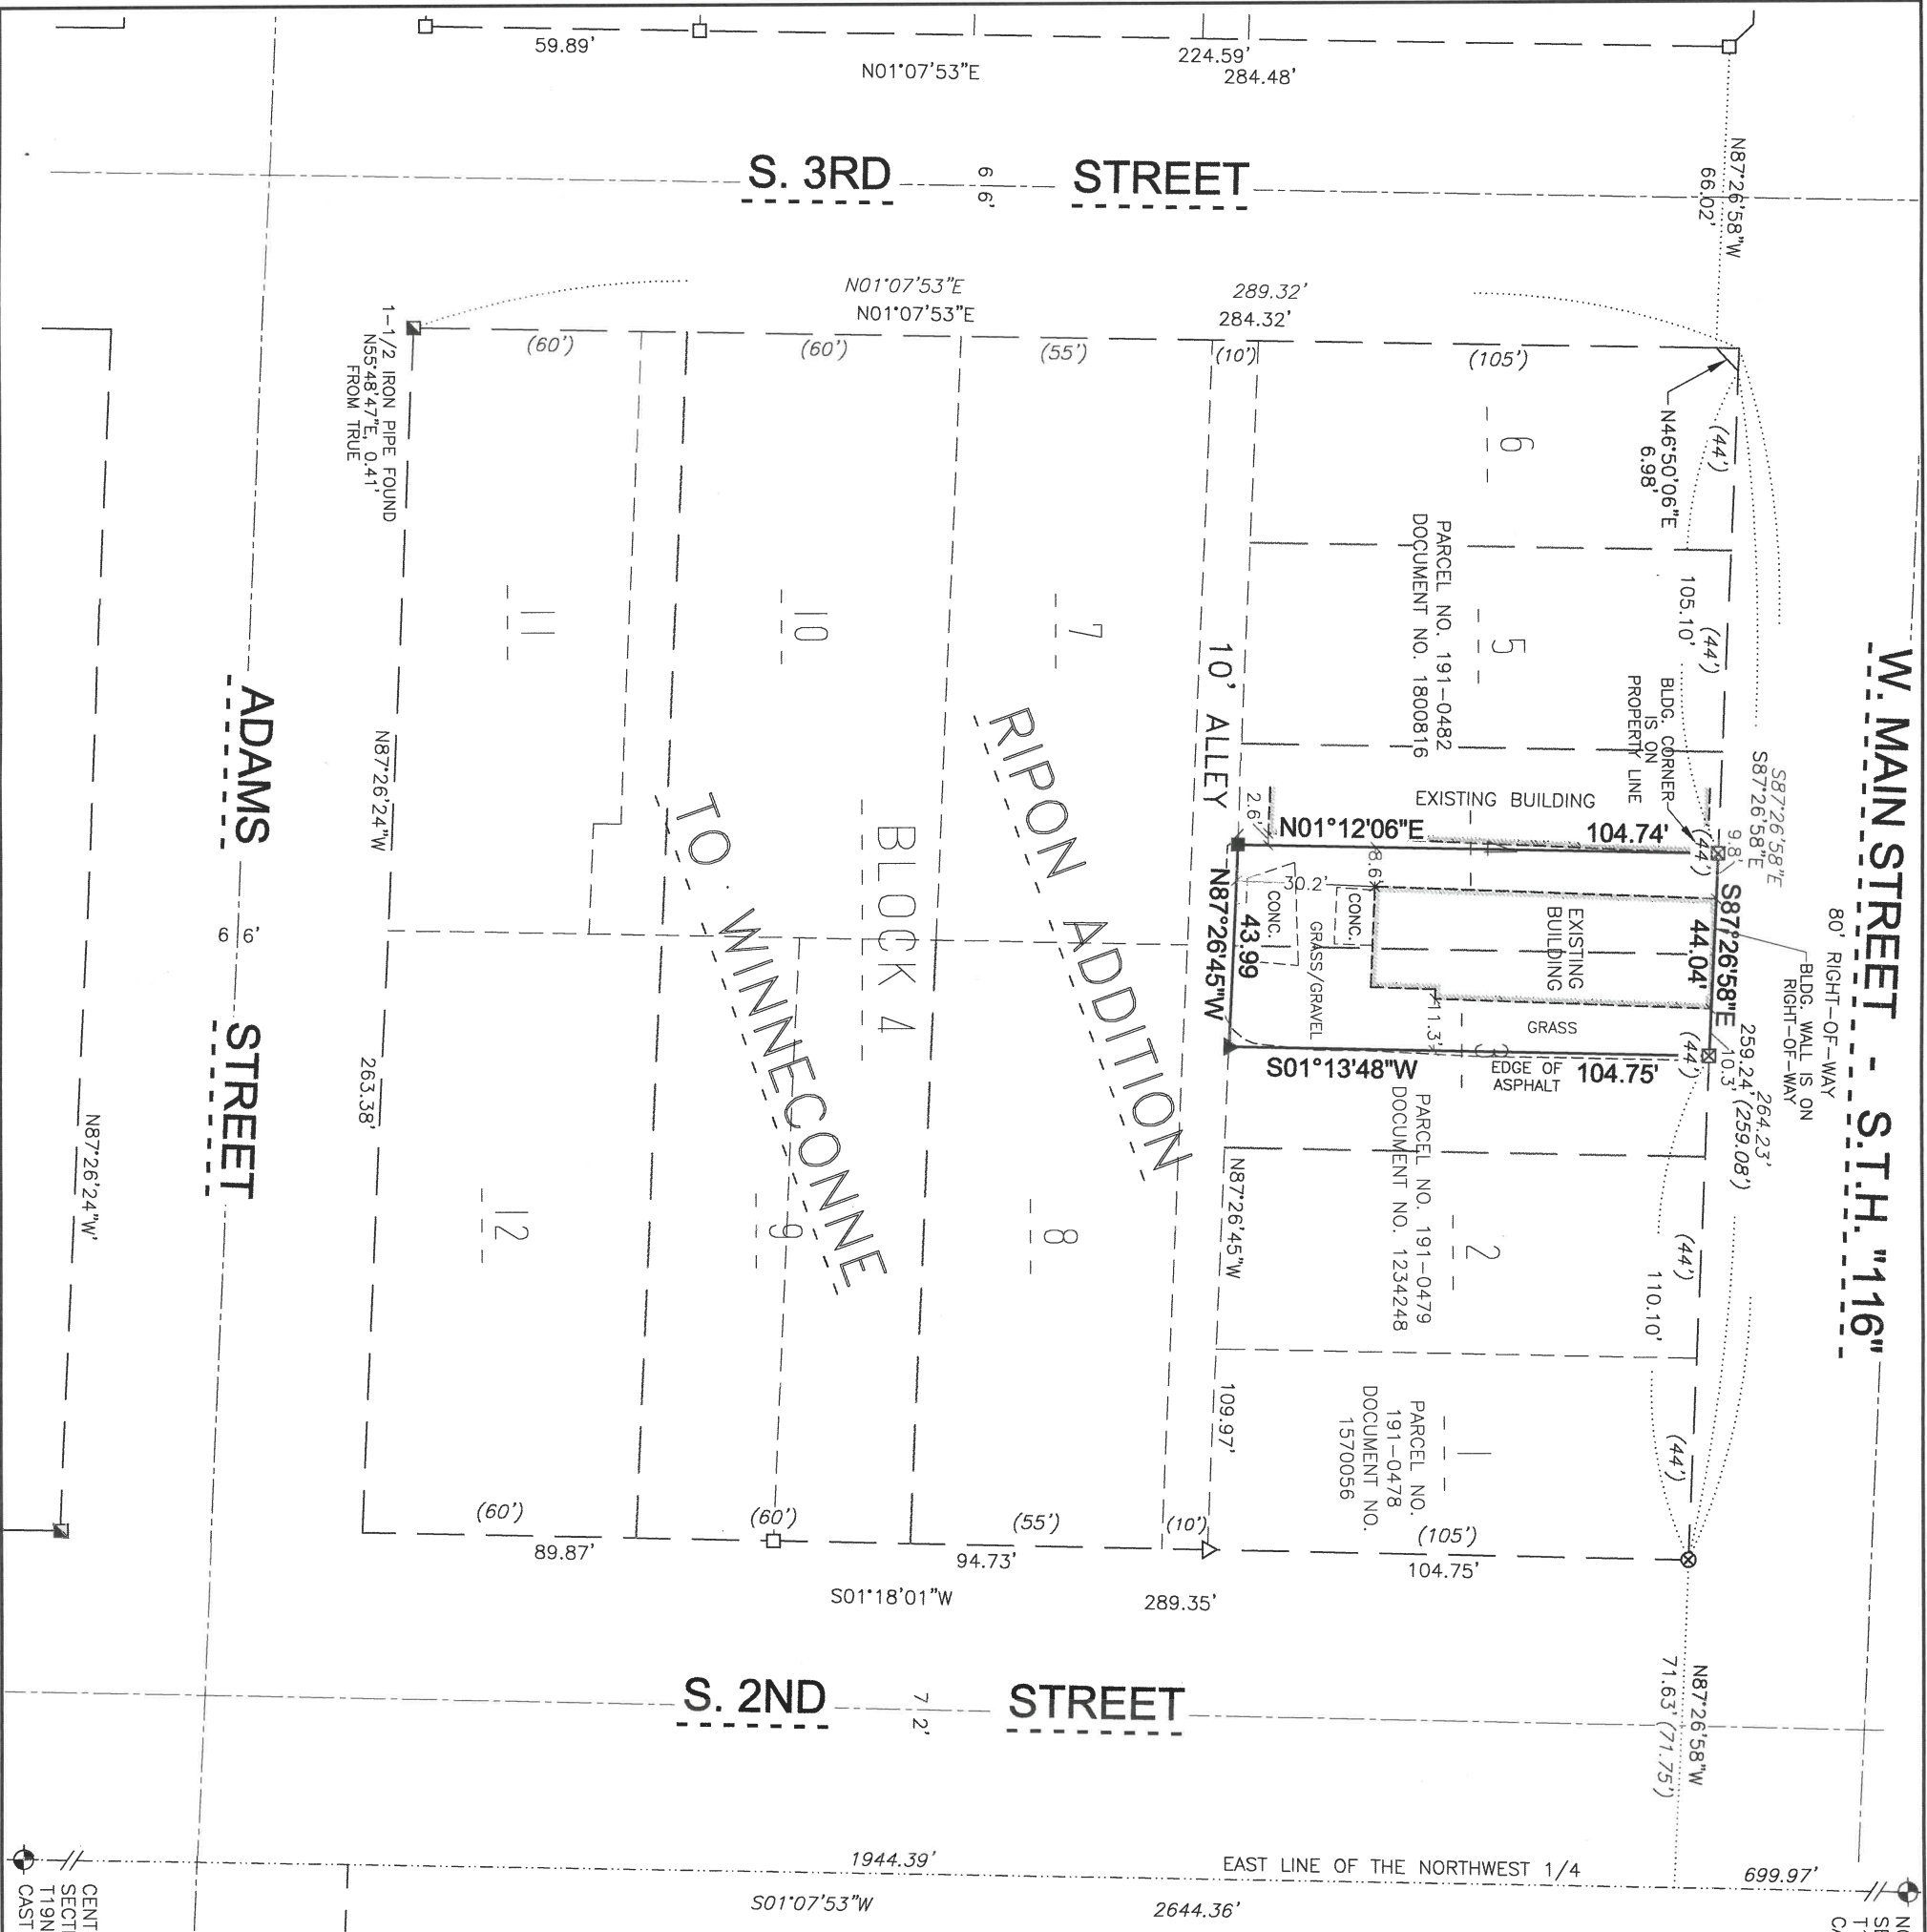

W. MAIN STREET - S.T.H. "116"

NORTH 1/4 CORNER
SECTION 21
T19N, R15E
CAST IRON MONUMENT

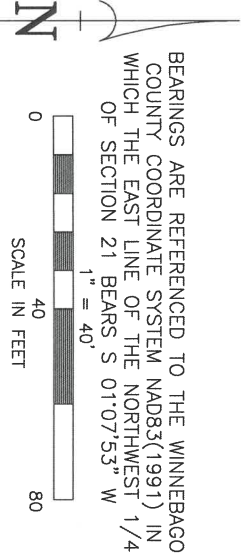

LEGEND

- 1" O.D. IRON PIPE SET, 18" LONG, WEIGHING 1.130 LBS. PER LIN. FOOT
- SAW CUT "X" SET
- P.K. NAIL SET
- 1" O.D. IRON PIPE FOUND
- 1-1/2" O.D. IRON PIPE FOUND
- CHISELED "X" FOUND
- 3/4" REBAR FOUND
- P.K. NAIL FOUND
- GOVERNMENT CORNER
- PREVIOUSLY RECORDED AS

TAX PARCEL ID NO.: 191-0481

PROPERTY ADDRESS: 227 W. MAIN STREET

DEED OF REFERENCE: DOCUMENT NO. 1876980


PARCEL AREA: 4,609 SQ. FT.

SURVEYOR'S CERTIFICATE

I, GARY A. ZAHNINGER, HEREBY CERTIFY THAT I HAVE SURVEYED THIS PROPERTY AND THIS MAP IS A TRUE REPRESENTATION THEREOF AND IS, TO THE BEST OF MY KNOWLEDGE AND BELIEF, A TRUE AND ACCURATE REPRESENTATION THEREOF.

DATED THIS 3RD DAY OF APRIL, 2023

GARY A. ZAHNINGER,
PROFESSIONAL LAND SURVEYOR S-2098

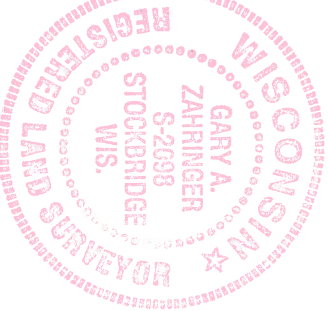

CENTER OF SECTION 21
T19N, R15E
CAST IRON MONUMENT

SURVEY FOR:
CALMES CONSTRUCTION SERVICES
N2193 BODDE ROAD
KAUKAUNA, WI 54130

DRAWING NO.
1-0301-030

SCALE
1"=40'
DATE
April 2023
COMPUTER FILE
1-0301-030pos.dwg

PLAT OF SURVEY
THE WEST 1/2 OF LOT 3 AND THE EAST 1/2 OF LOT 4, BLOCK 4, RIPON ADDITION TO WINNECONNE, BEING PART OF THE NORTHEAST 1/4 OF THE NORTHWEST 1/4, SECTION 21, TOWNSHIP 19 NORTH, RANGE 15 EAST, VILLAGE OF WINNECONNE, WINNEBAGO COUNTY, WISCONSIN.

DRAWN BY		CHECKED	APPROVED	
AMS		GAZ	GAZ	
NO.	DATE	REVISION		

Martenson & Eisele, Inc.
1377 Midway Road
Menasha, WI 54952
www.martenson-eisele.com
info@martenson-eisele.com
920.731.0381 1.800.236.0381
Planning
Environmental
Surveying
Engineering
Architecture