


PLAT OF SURVEY

LOTS 3, 6, 7, 8, AND THE WEST ½ OF LOT 9, BLOCK 3, OF THE "RIPON ADDITION TO WINNECONNE", IN SECTION 21, TOWNSHIP 19 NORTH, RANGE 15 EAST, VILLAGE OF WINNECONNE, WINNEBAGO COUNTY, WISCONSIN.

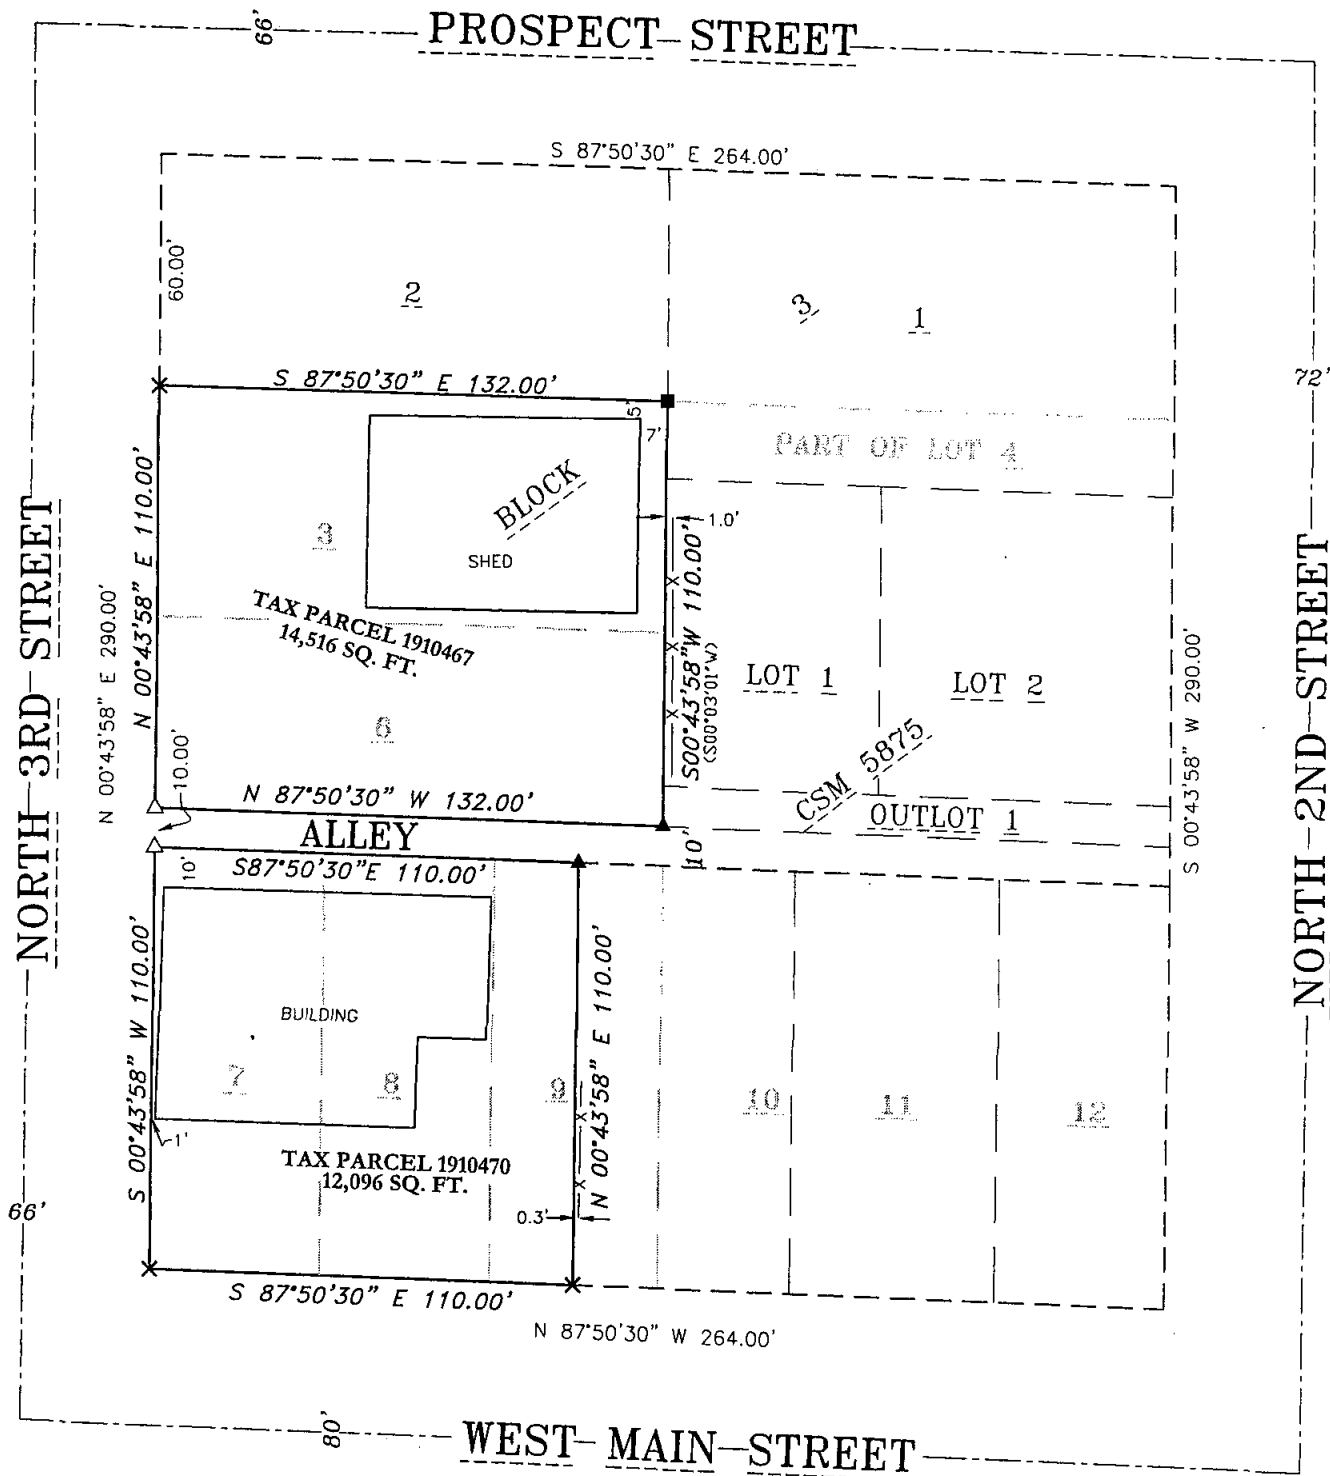


SURVEY FOR:
JEFF RYF
P.O. BOX 460
WINNECONNE, WI 54986

LEGEND

- 1-1/4" O.D. IRON PIPE SET, 18" LONG, WEIGHING 1.130 LBS. PER LIN. FOOT
- ▲ RAILROAD SPIKE SET
- × CHISELED "+" SET
- 1-1/4" O.D. IRON PIPE FOUND
- △ "MAG" NAIL FOUND
- X-X- FENCE LINE
- () RECORDED AS



BEARINGS ARE REFERENCED TO THE WEST LINE OF BLOCK 3, "RIPON ADDITION TO WINNECONNE" ASSUMED TO BEAR S 00°43'58" W

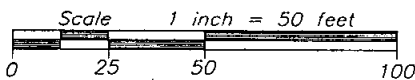

SURVEYOR'S CERTIFICATE

I hereby certify that I have surveyed the property as shown, according to official records and that the plat above drawn is an accurate and correct representation of said survey.

Andrew J. Shie November 26, 2007
Wisconsin Registered Land Surveyor Date

Martenson & Eisele, Inc.



109 West Main Street
Omro, WI 54963
www.martenson-eisele.com
P 920.685.6240 F 920.685.6340
Email meomro@charter.net

Planning
Environmental
Surveying
Engineering
Architecture

PROJECT NO. 0-1394-001
FIELD BOOK SDR/FILE
FILE 1394001POS.DWG

THIS INSTRUMENT WAS DRAFTED BY: AJS