
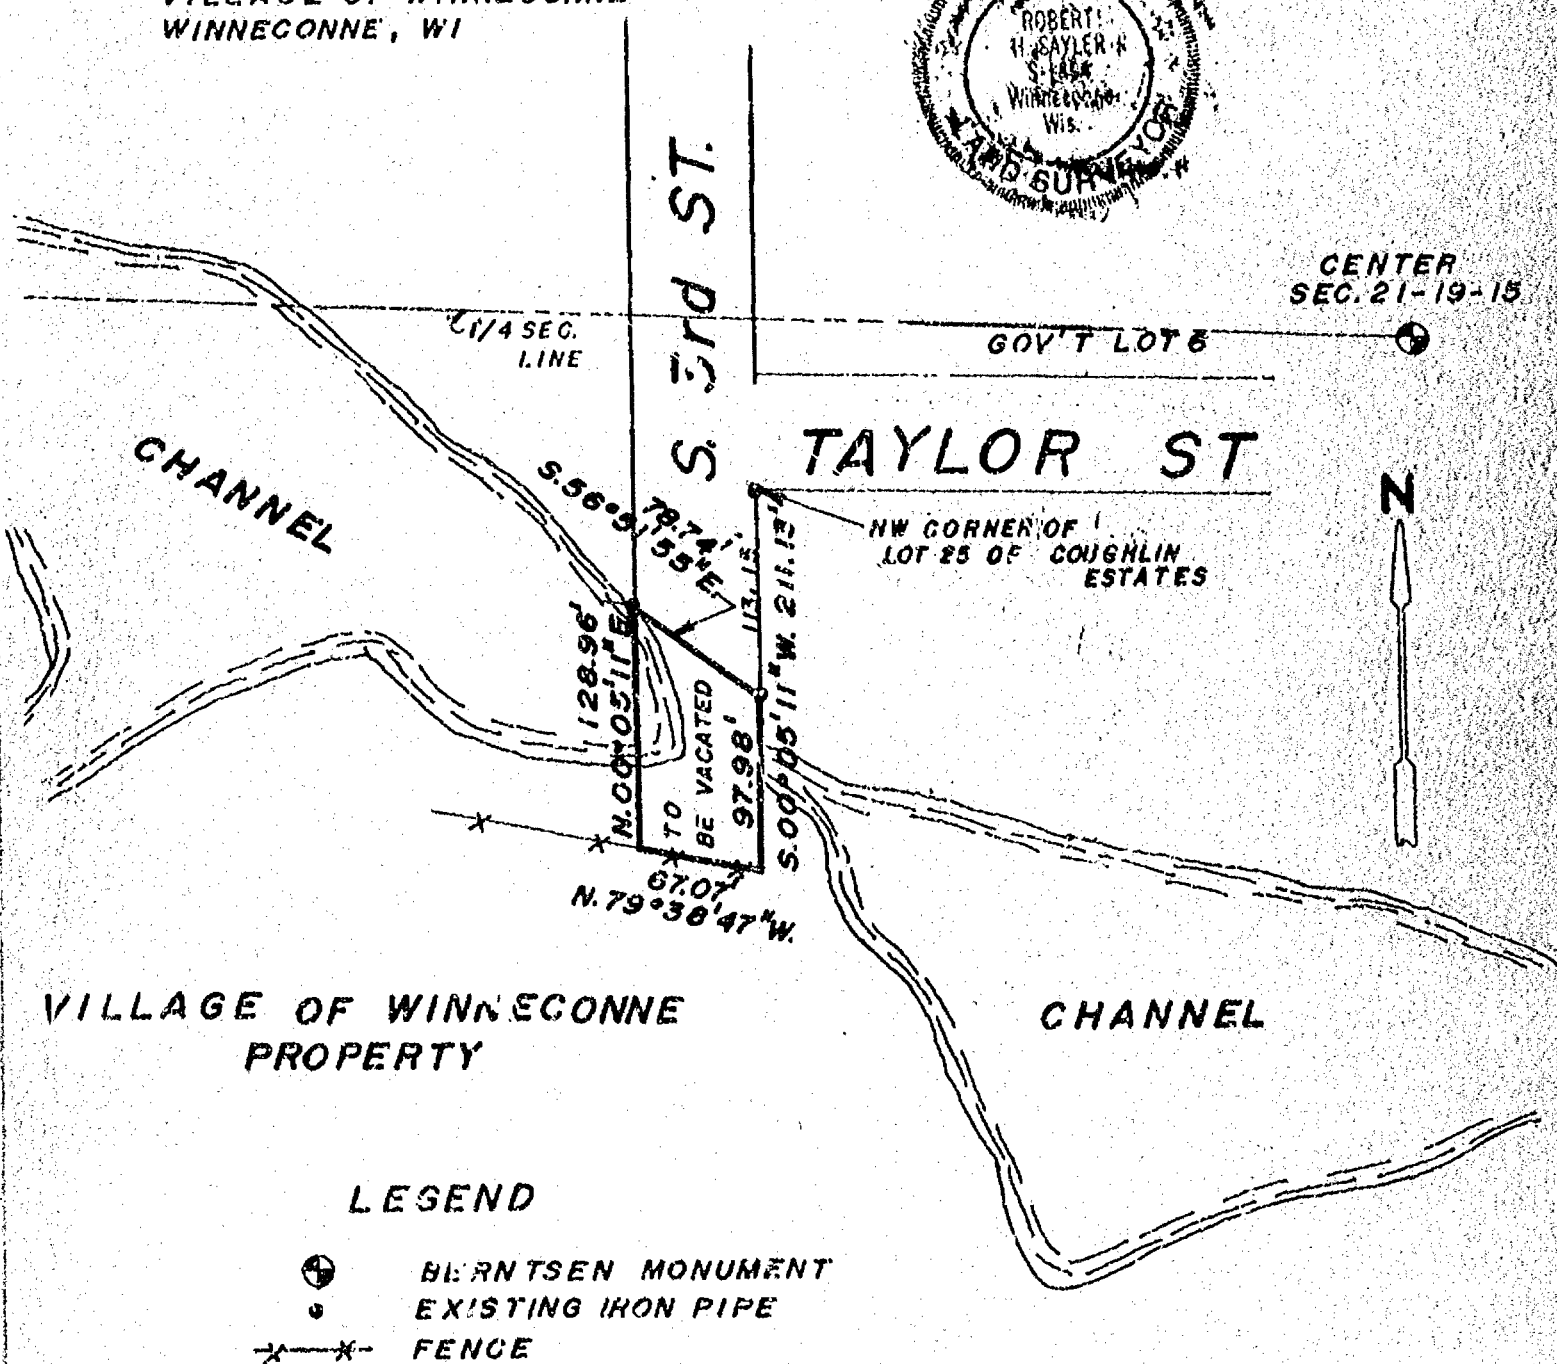


PART OF S. 3rd ST. VACATION

All that part of South 3rd Street located in part of Gov't Lot 6 of Sec. 21, T.19N., R.15E., in the Village of Winneconne, Winnebago County, Wisconsin described as follows: Beginning at an iron pipe that is 113.15 ft. S.00°05'11"W. of the NW corner of Lot 25 of COUGHLIN ESTATES. From that point running S.00°05'11"W. 97.98 ft., thence N.79°38'47"W. 67.07 ft., thence N.00°05'11"E. 128.96 ft., thence S.56°51'55"E. 78.74 ft. to the said point of beginning.

Robert H. Saylor
Robert H. Saylor S-1894
Wisconsin Registered Land Surveyor
August 13, 1987

OWNER:
VILLAGE OF WINNECONNE
WINNECONNE, WI

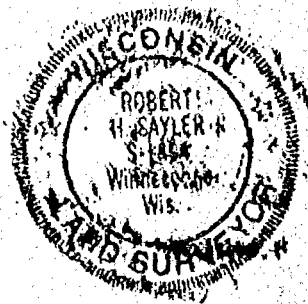

S-001821

FB.57 PG. 9

SAYLER SURVEY, INC. LAND SURVEYORS WINNECONNE, WI