


PLAT OF SURVEY

LOT 63, BLOCK G, PLAT OF THE TOWN OF THE ISLAND,
CITY OF NEENAH, WINNEBAGO COUNTY, WISCONSIN

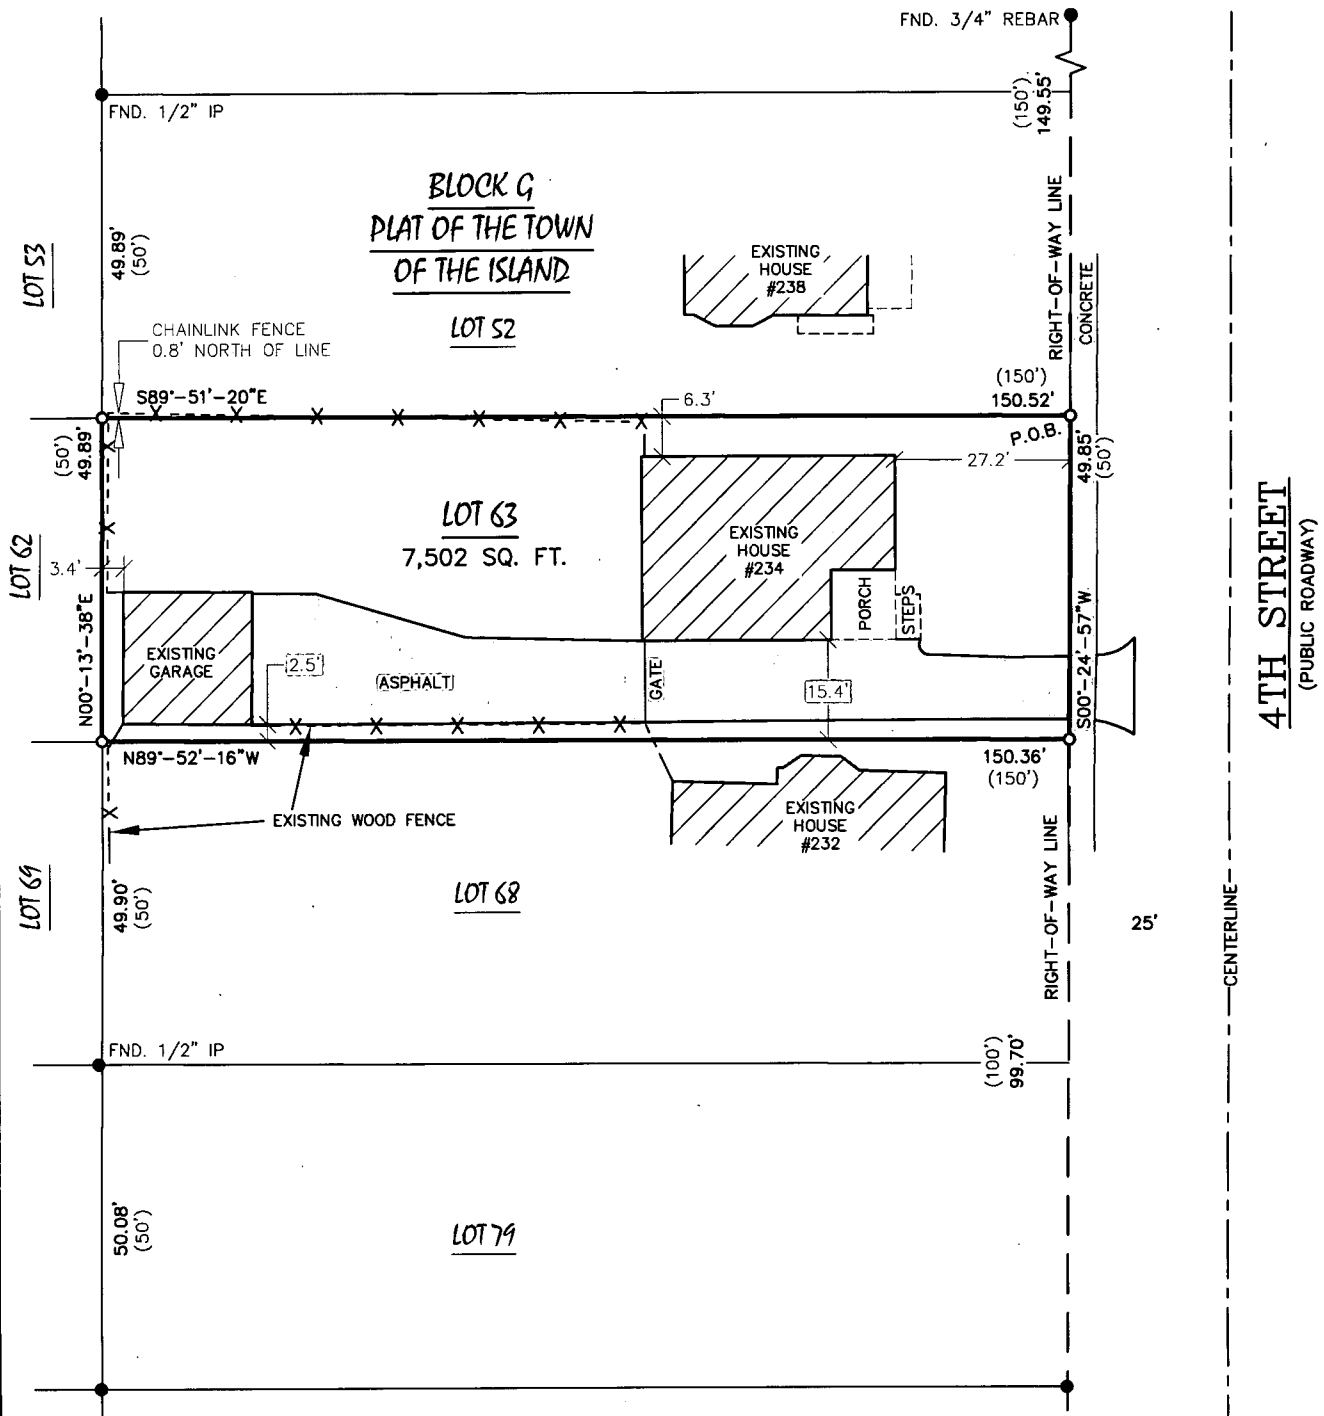

—LEGEND—

- = 1" X 18" IRON PIPE SET (1.130 LB./FT.)
- = 1" IRON PIPE FOUND
- () = RECORDED INFORMATION
- X----- = EXISTING FENCE
- P.O.B. = POINT OF BEGINNING

SURVEY NOTES:

- SITE ADDRESS: 234 4TH ST. NEENAH, WI 54956
- PARCEL ID NO.: 80501140000
- DEED: DOCUMENT NO. 1692732
- OWNER OF RECORD: DONALD AND WENOAH PAULOS

SURVEYOR'S CERTIFICATE

I, Steven C. DeJong, Professional Land Surveyor of Meridian Surveying, LLC., certify that I have surveyed the described property and that the map shown is a true and accurate representation thereof to the best of my knowledge and belief.

Dated this 16TH day of APRIL, 2018.

WISCONSIN PROFESSIONAL LAND SURVEYOR
Steven C. DeJong, S-2791



GRAPHIC SCALE
1 inch = 30 ft.



BEARINGS REFERENCED TO THE
WINNEBAGO COUNTY COORDINATE SYSTEM

MERIDIAN
SURVEYING, LLC



N9637 Friendship Drive Office: 920-993-0881
Kaukauna, WI 54130 Fax: 920-273-6037

DRAWN BY: W.M.

CHECKED BY: S.C.D.

JOB NO.: 10179

FIELD WORK DATE: 3-27-18

FIELD BOOK: M-47, PG. 21

SHEET 1 of 1

SURVEYED FOR:
DON PAULOS
234 4TH ST.
NEENAH, WI 54956