


Plat of Survey

Part of Gov't. Lot 3 of Sec. 21, T.19N., R.15E., in the plat of THE LANDINGS, Village of Winneconne, Winnebago County, WI

OWNER: RUSS YOUNG, INC.
2308 JACKSON
OSHKOSH, WI

S. 5TH AVE.

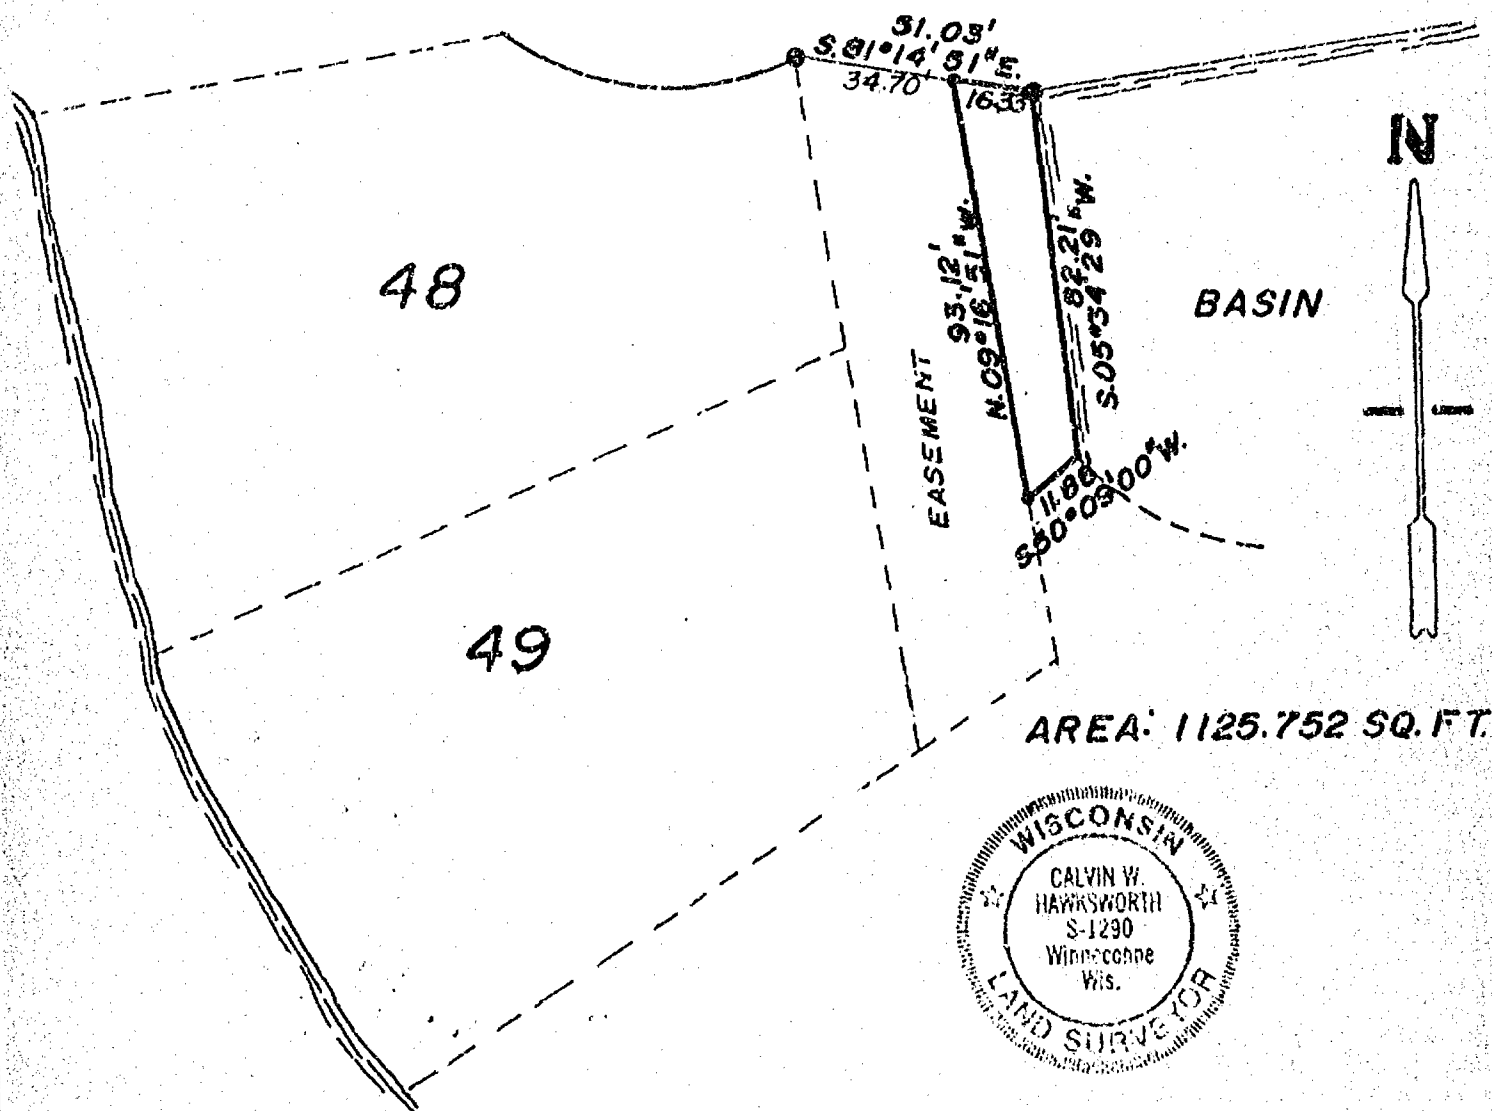

LEGEND

- = Existing monuments
- = 2" x 30" iron pipe set
- ◊ = 1" x 30" iron pipe set
- ⊙ = reference caps or R.R. spikes
- ⊗ = Bernitsen or Harrison monuments
- X—X = fence
- () = recorded as
- = stone monument

SURVEYORS CERTIFICATE

I, hereby certify that I have surveyed the property as shown, according to official records and that the plat above drawn is an accurate and correct representation of said survey. FEB. 9, 1987

Calvin W. Hawksworth

Wisconsin Registered Land Surveyor S-1250



SAYLER SURVEY, INC.
LAND SURVEYORS
WINNECONNE, WI 54986

SCALE 1" = 40'
PROJECT NO. S-001741
FIELD BOOK PLAT PAGE