

ANNEXATION MAP


TOWN OF WINNECONNE INTO THE VILLAGE OF WINNECONNE

OWNER: VILLAGE OF WINNECONNE

AREA OF ANNEXATION = 1.815 ACRES

- DESCRIPTION -


A part of Lot 1 of Certified Survey Map No. 522 as recorded in Volume 1 of Certified Survey Maps on Page 522 and a part of the NW $\frac{1}{4}$ of the SW $\frac{1}{4}$ of Section 21, T.19N., R.15E., Town of Winneconne, Winnebago County, Wisconsin containing 1.815 Acres of land and being described by: Commencing at the Southeast corner of Lot 1 of said Certified Survey Map No. 522 and being the true point of beginning; running thence S. 00°-27'-45" E. 1221.11 feet; thence N. 88°-25'-48" W. 60.04 feet; thence N. 00°-27'-45" W. 1299.77 feet; thence N. 21°-11'-50" E. 20.28 feet; thence S. 88°-14'-08" E. 52.55 feet; thence S. 00°-27'-45" E. 97.60 feet to the true point of beginning.

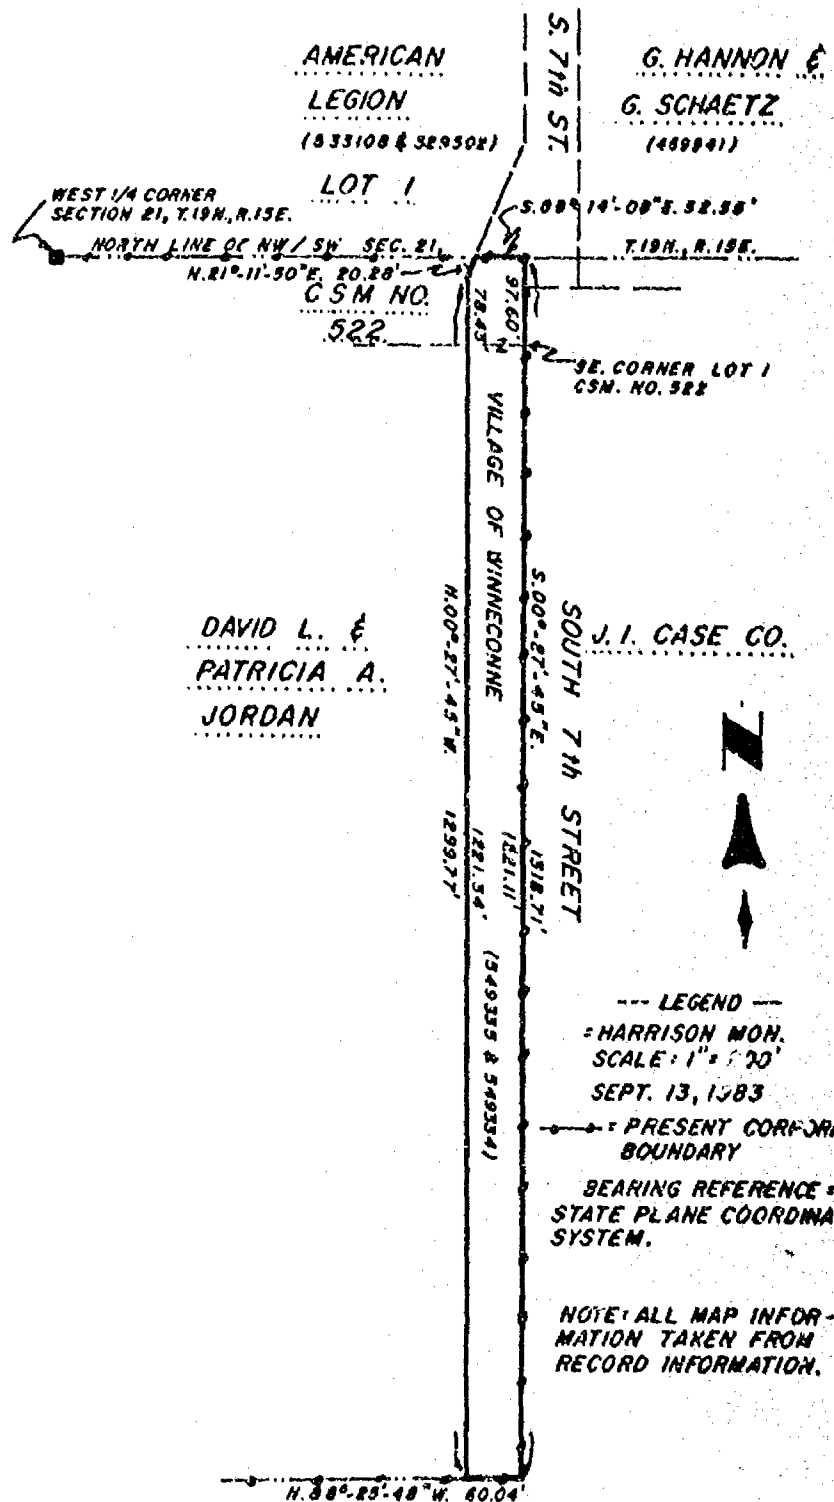

AERO-METRIC ENGINEERING, INC.
PHOTOGRAMMETRIC ENGINEERS
LAND SURVEYORS
OSHKOSH, WISCONSIN

Steven T. Chronis
WIS. REGISTERED LAND SURVEYOR S-913

NOTEROOK — PAGE —

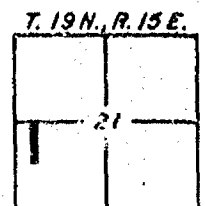

6-1196