


PLAT OF SURVEY

OF

LOT 2 OF CERTIFIED SURVEY MAP NO. 955, RECORDED ON PAGE 955 IN VOLUME 1 AS
DOCUMENT NUMBER 569428, LOCATED IN THE NE.1/4 OF THE NW.1/4 OF SECTION 22,
T.19N., R.15E., VILLAGE OF WINNECONNE, WINNEBAGO COUNTY, WISCONSIN

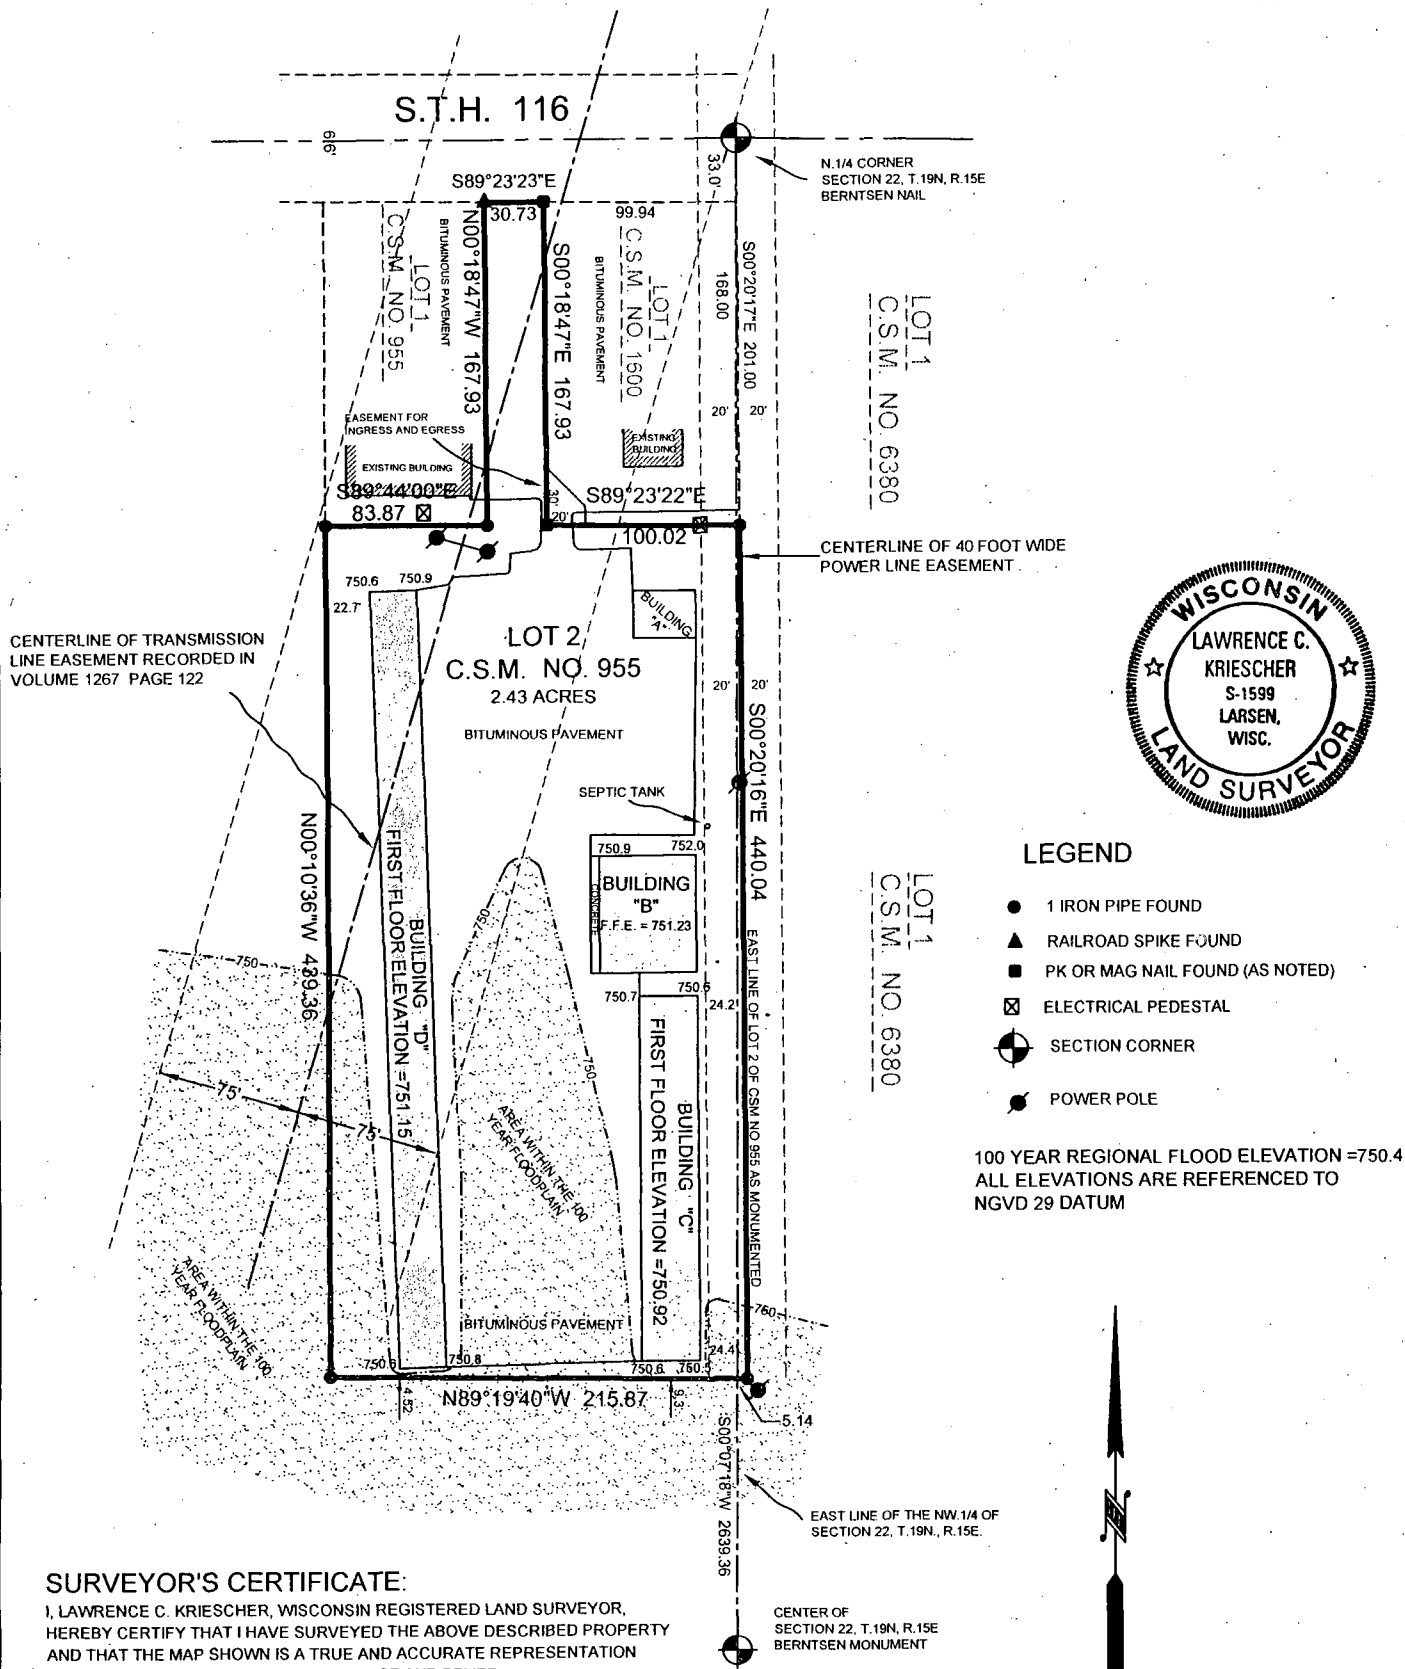

LEGEND

- 1 IRON PIPE FOUND
- ▲ RAILROAD SPIKE FOUND
- PK OR MAG NAIL FOUND (AS NOTED)
- ⊠ ELECTRICAL PEDESTAL
- ⊙ SECTION CORNER
- POWER POLE

100 YEAR REGIONAL FLOOD ELEVATION = 750.4
ALL ELEVATIONS ARE REFERENCED TO
NGVD 29 DATUM

SURVEYOR'S CERTIFICATE:

I, LAWRENCE C. KRIESCHER, WISCONSIN REGISTERED LAND SURVEYOR,
HEREBY CERTIFY THAT I HAVE SURVEYED THE ABOVE DESCRIBED PROPERTY
AND THAT THE MAP SHOWN IS A TRUE AND ACCURATE REPRESENTATION
THEREOF TO THE BEST OF MY KNOWLEDGE AND BELIEF.

DATED THIS 4TH DAY OF AUGUST 2011

Lawrence C. Kriescher
WISCONSIN REGISTERED LAND SURVEYOR S-1599
LAWRENCE C. KRIESCHER



BEARINGS REFERENCED TO THE WINNEBAGO
COUNTY COORDINATE SYSTEM

NOTEBOOK: 17 PAGE: 71

L. C. KRIESCHER & ASSOCIATES LLC.
140 W. MAIN STREET P.O. BOX 14
WINNECONNE, WI 54986
920-582-0133

BOUNDARY SURVEY
&
LAND SURVEY

PROJECT NO. 2011-06-01
FILE NO. BLUE BIRD STORAGE.DWG
DWG. NO. L-408