


PLAT OF SURVEY

PART OF VACATED JOHN STREET AND PART OF LOTS 1, LOT 2, LOT 3, AND LOT 4 IN BLOCK 5, HAMLIN. TWINING. SMITH & EVERETT'S SUBDIVISION, BE PART OF THE NORTHWEST 1/4 OF THE NORTHWEST 1/4 OF SECTION 22, TOWNSHIP 19 NORTH, RANGE 15 EAST, VILLAGE OF WINNECONNE, WINNEBAGO COUNTY, WISCONSIN.

SURVEY FOR:
WISCONSIN DEPARTMENT OF
TRANSPORTATION
944 VANDERPERREN WAY
GREEN BAY, WI 54304-0080
ATTN: BILL BERTRAND

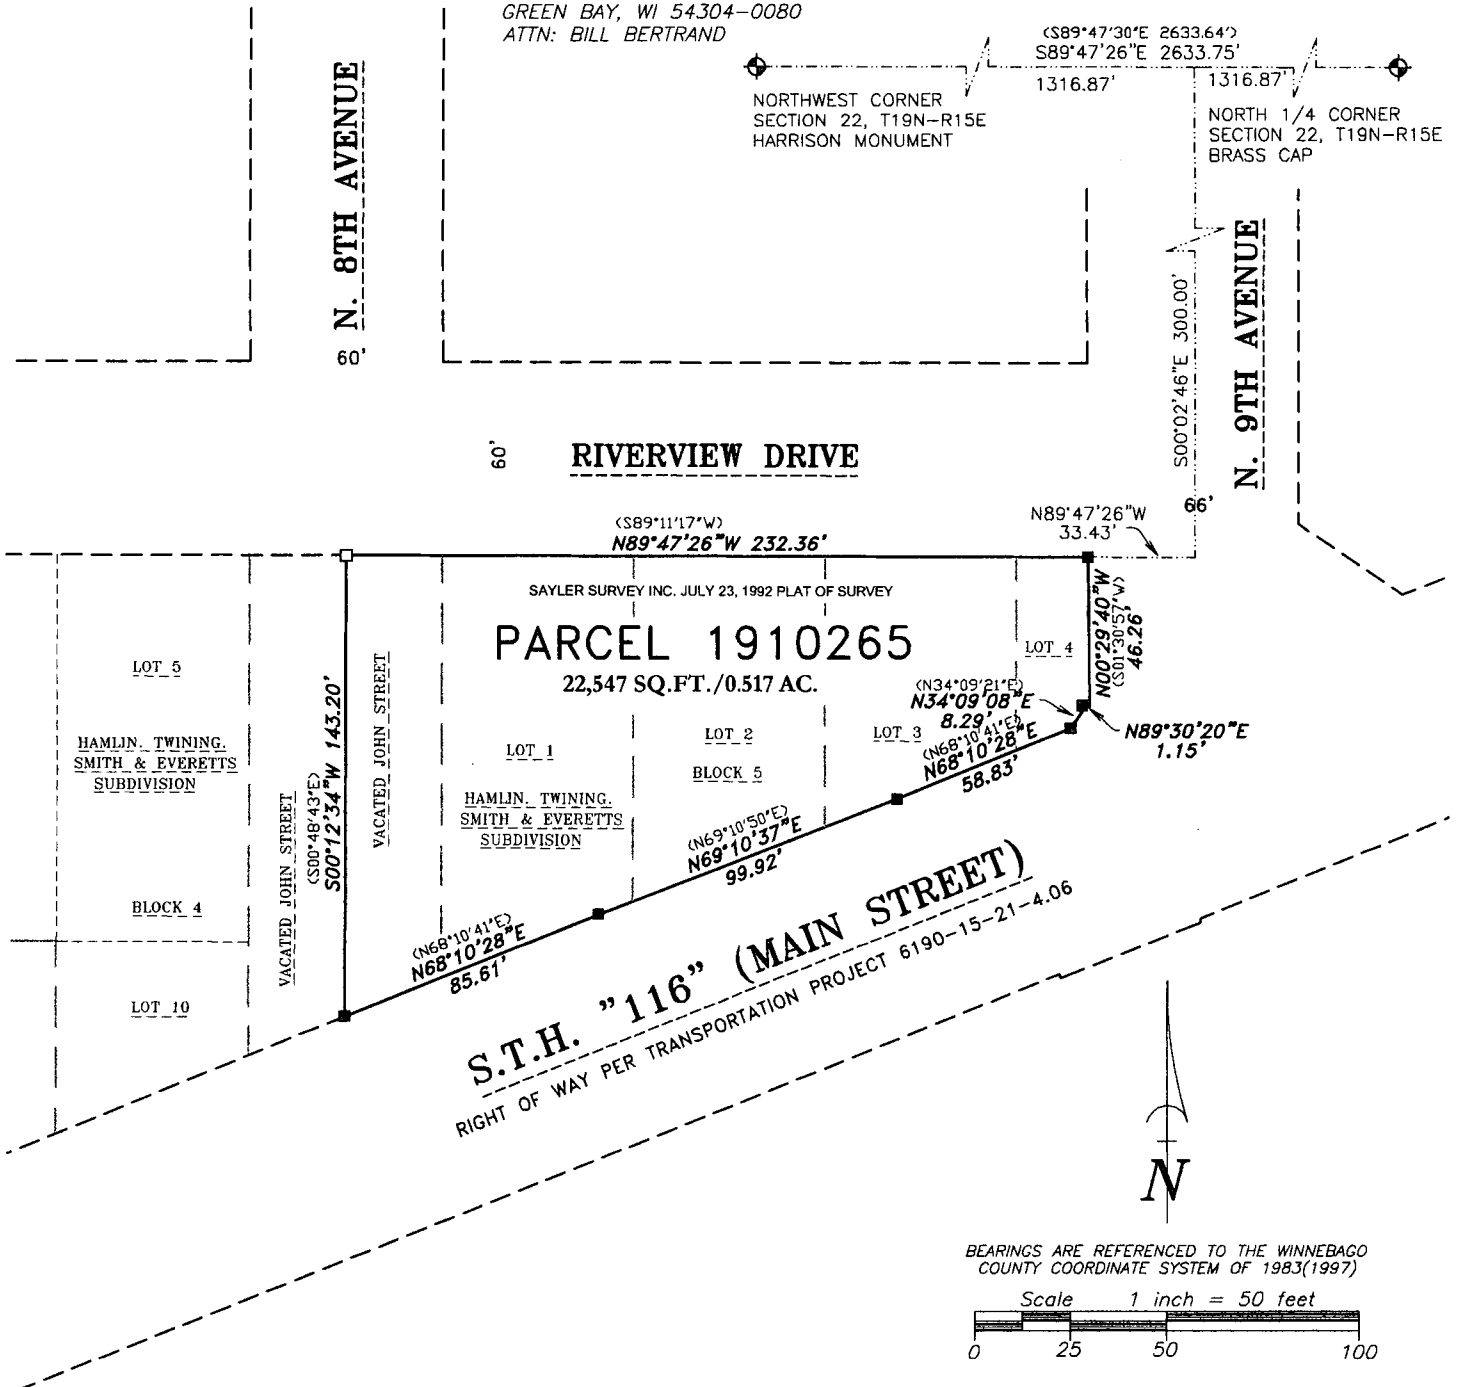

SURVEYOR'S CERTIFICATE

I hereby certify that I have surveyed the property as shown, according to official records and that the plat above drawn is an accurate and correct representation of said survey.

LEGEND

- 1-1/4" O.D. IRON PIPE SET, 18" LONG, WEIGHING 1.130 LBS. PER LIN. FOOT
- 1-1/4" O.D. IRON PIPE FOUND