
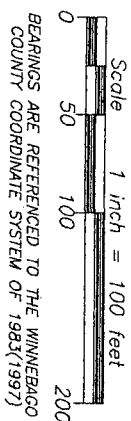


PLAT OF SURVEY


PART OF THE NORTH RIGHT-OF-WAY LINE OF COURTNEY PLUMMER ROAD, BEING PART OF THE NORTHWEST 1/4 OF THE SOUTHWEST 1/4, AND PART OF THE SOUTHWEST 1/4 OF SOUTHWEST 1/4, IN SECTION 23, TOWNSHIP 19 NORTH, RANGE 15 EAST, TOWN OF WINNECONNE, WINNEBAGO COUNTY, WISCONSIN.

SURVEY FOR:
LYALL STILP
2133 WILLOW LANE
P.O. BOX 2742
OSHKOSH, WI 54903

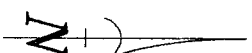

LEGEND


- 1-1/4" O.D. IRON PIPE SET, 18" LONG, WEIGHING 1.130 LBS. PER LIN. FOOT
- WOOD LATH SET
- 1-1/4" O.D. IRON PIPE FOUND
- MAG NAIL FOUND
- GOVERNMENT CORNER FOUND

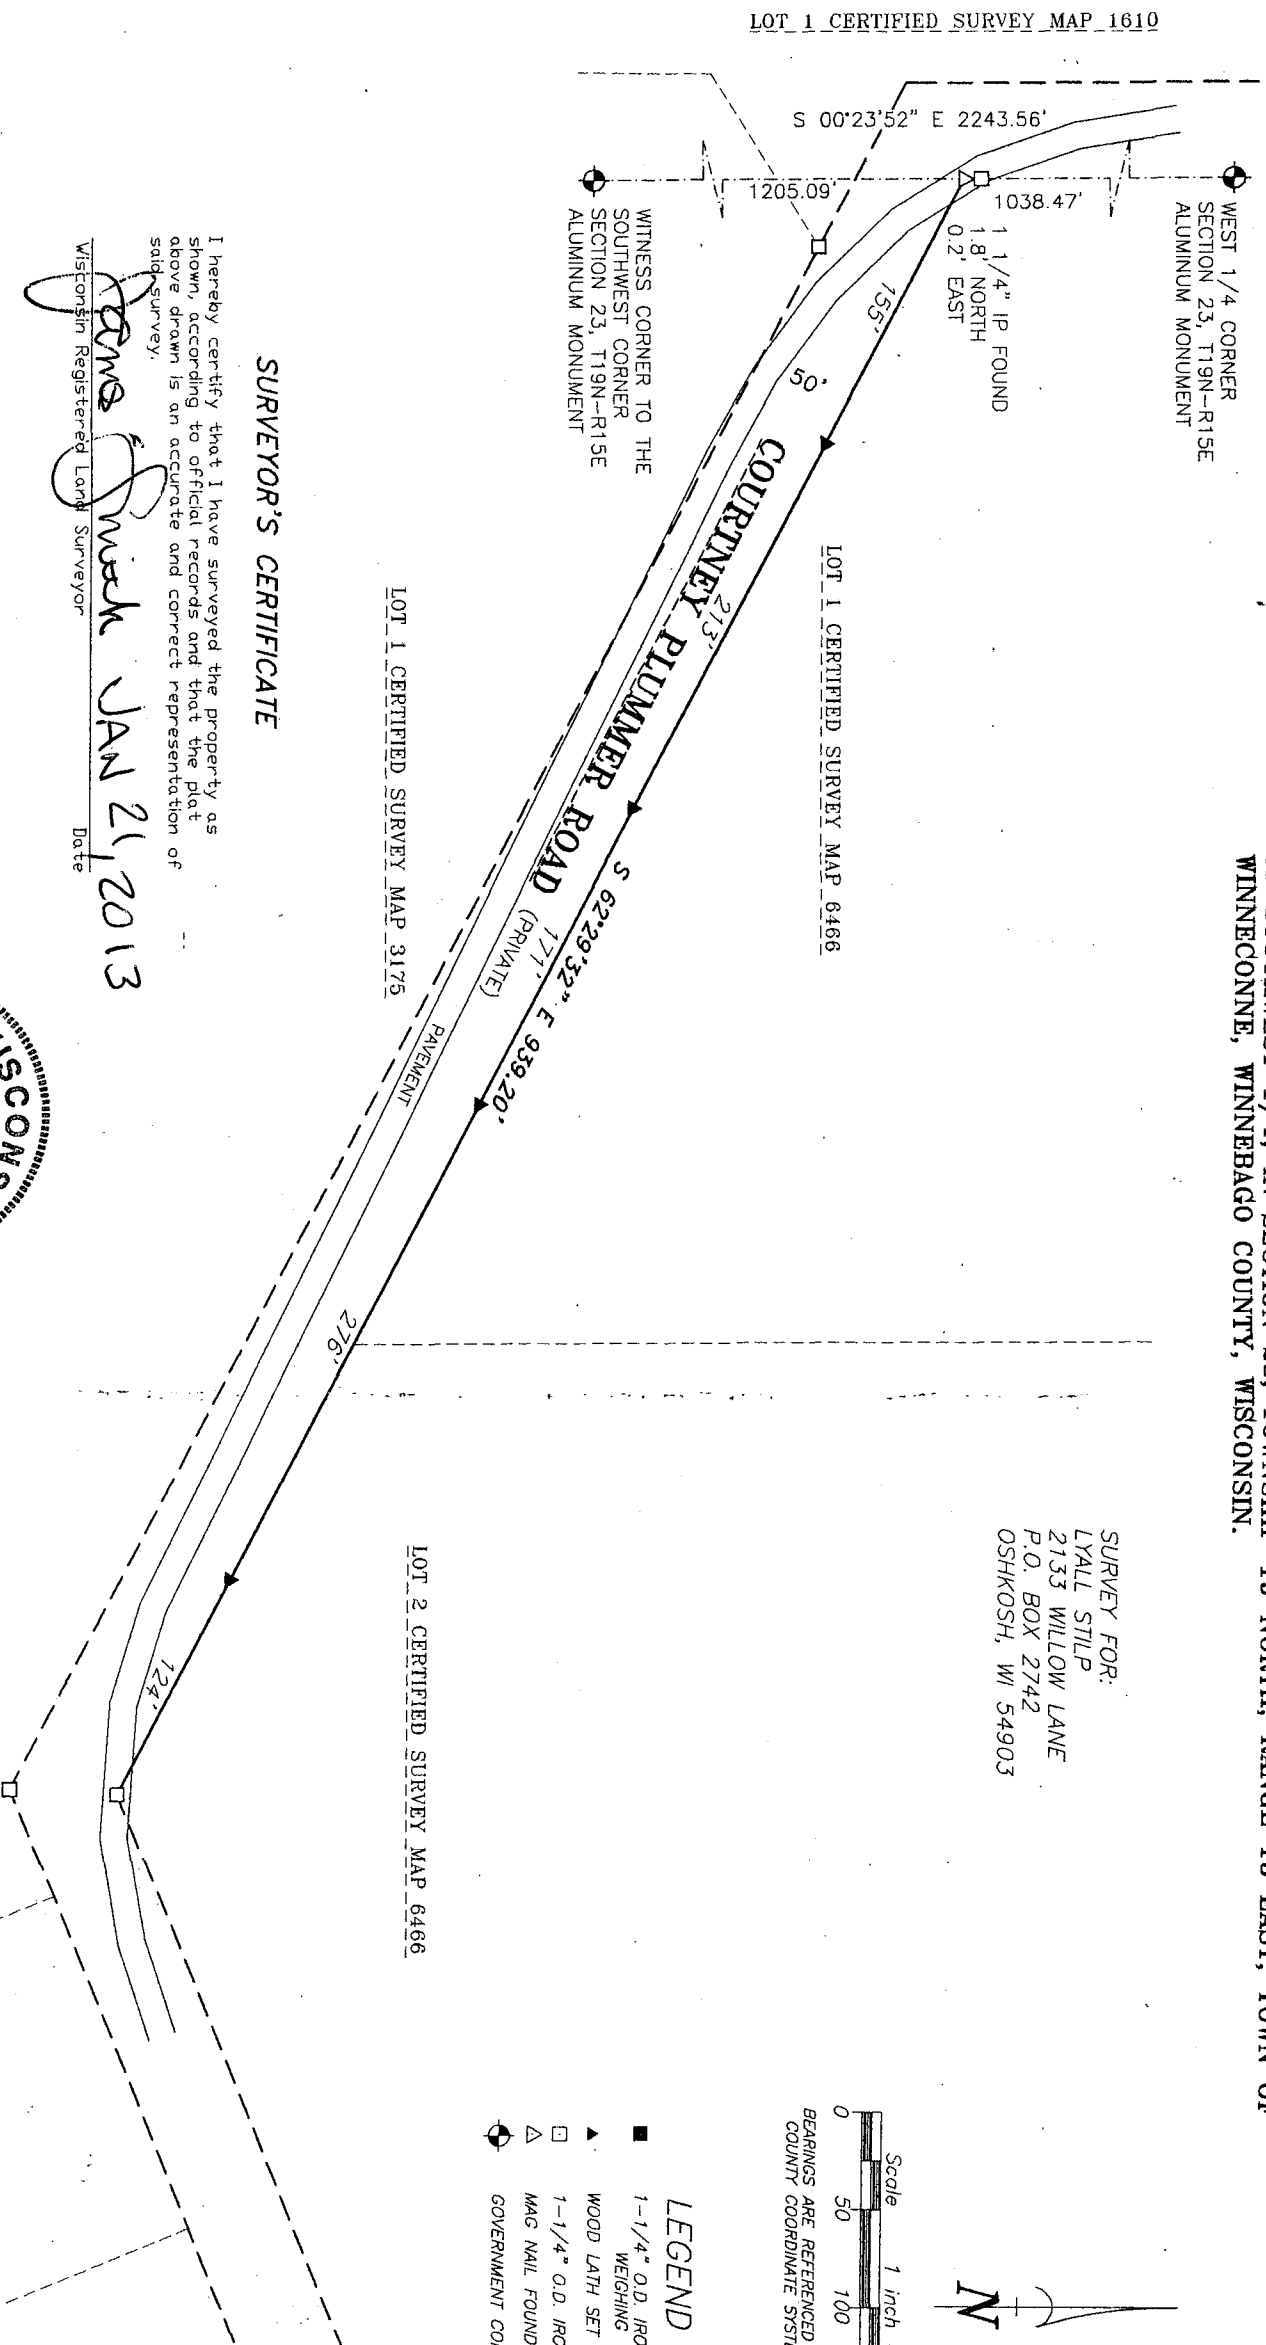

SURVEYOR'S CERTIFICATE

I hereby certify that I have surveyed the property as shown, according to official records and that the plat above drawn is an accurate and correct representation of said survey.

James E. Smith
Wisconsin Registered Land Surveyor Date JAN 21, 2013

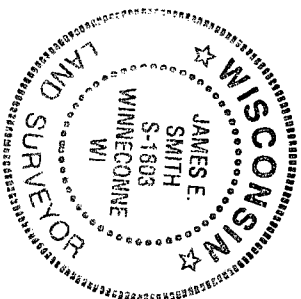

Martenson & Eisele, Inc.

109 West Main Street
Orrm, WI 54963
www.martenson-eisele.com
P 920.685.6240 F 920.685.6340

Planning
Environmental
Surveying
Engineering
Architecture