


PLAT OF SURVEY

PART OF LOT 8, ALL OF LOT 9 AND LOT 10, AND PART OF THE VACATED ALLEY, ALL IN BLOCK 16, TOWN PLAT OF THE TOWN OF BUTTE DES MORTS, BEING PART OF GOVERNMENT LOT 2, SECTION 24, TOWNSHIP 19 NORTH, RANGE 15 EAST, TOWN OF WINNECONNE, WINNEBAGO COUNTY, WISCONSIN.


ADAMS STREET 8'

SURVEY FOR:
JOE FLANAGAN
1202 W. LAWRENCE STREET
APPLETON, WI 54914

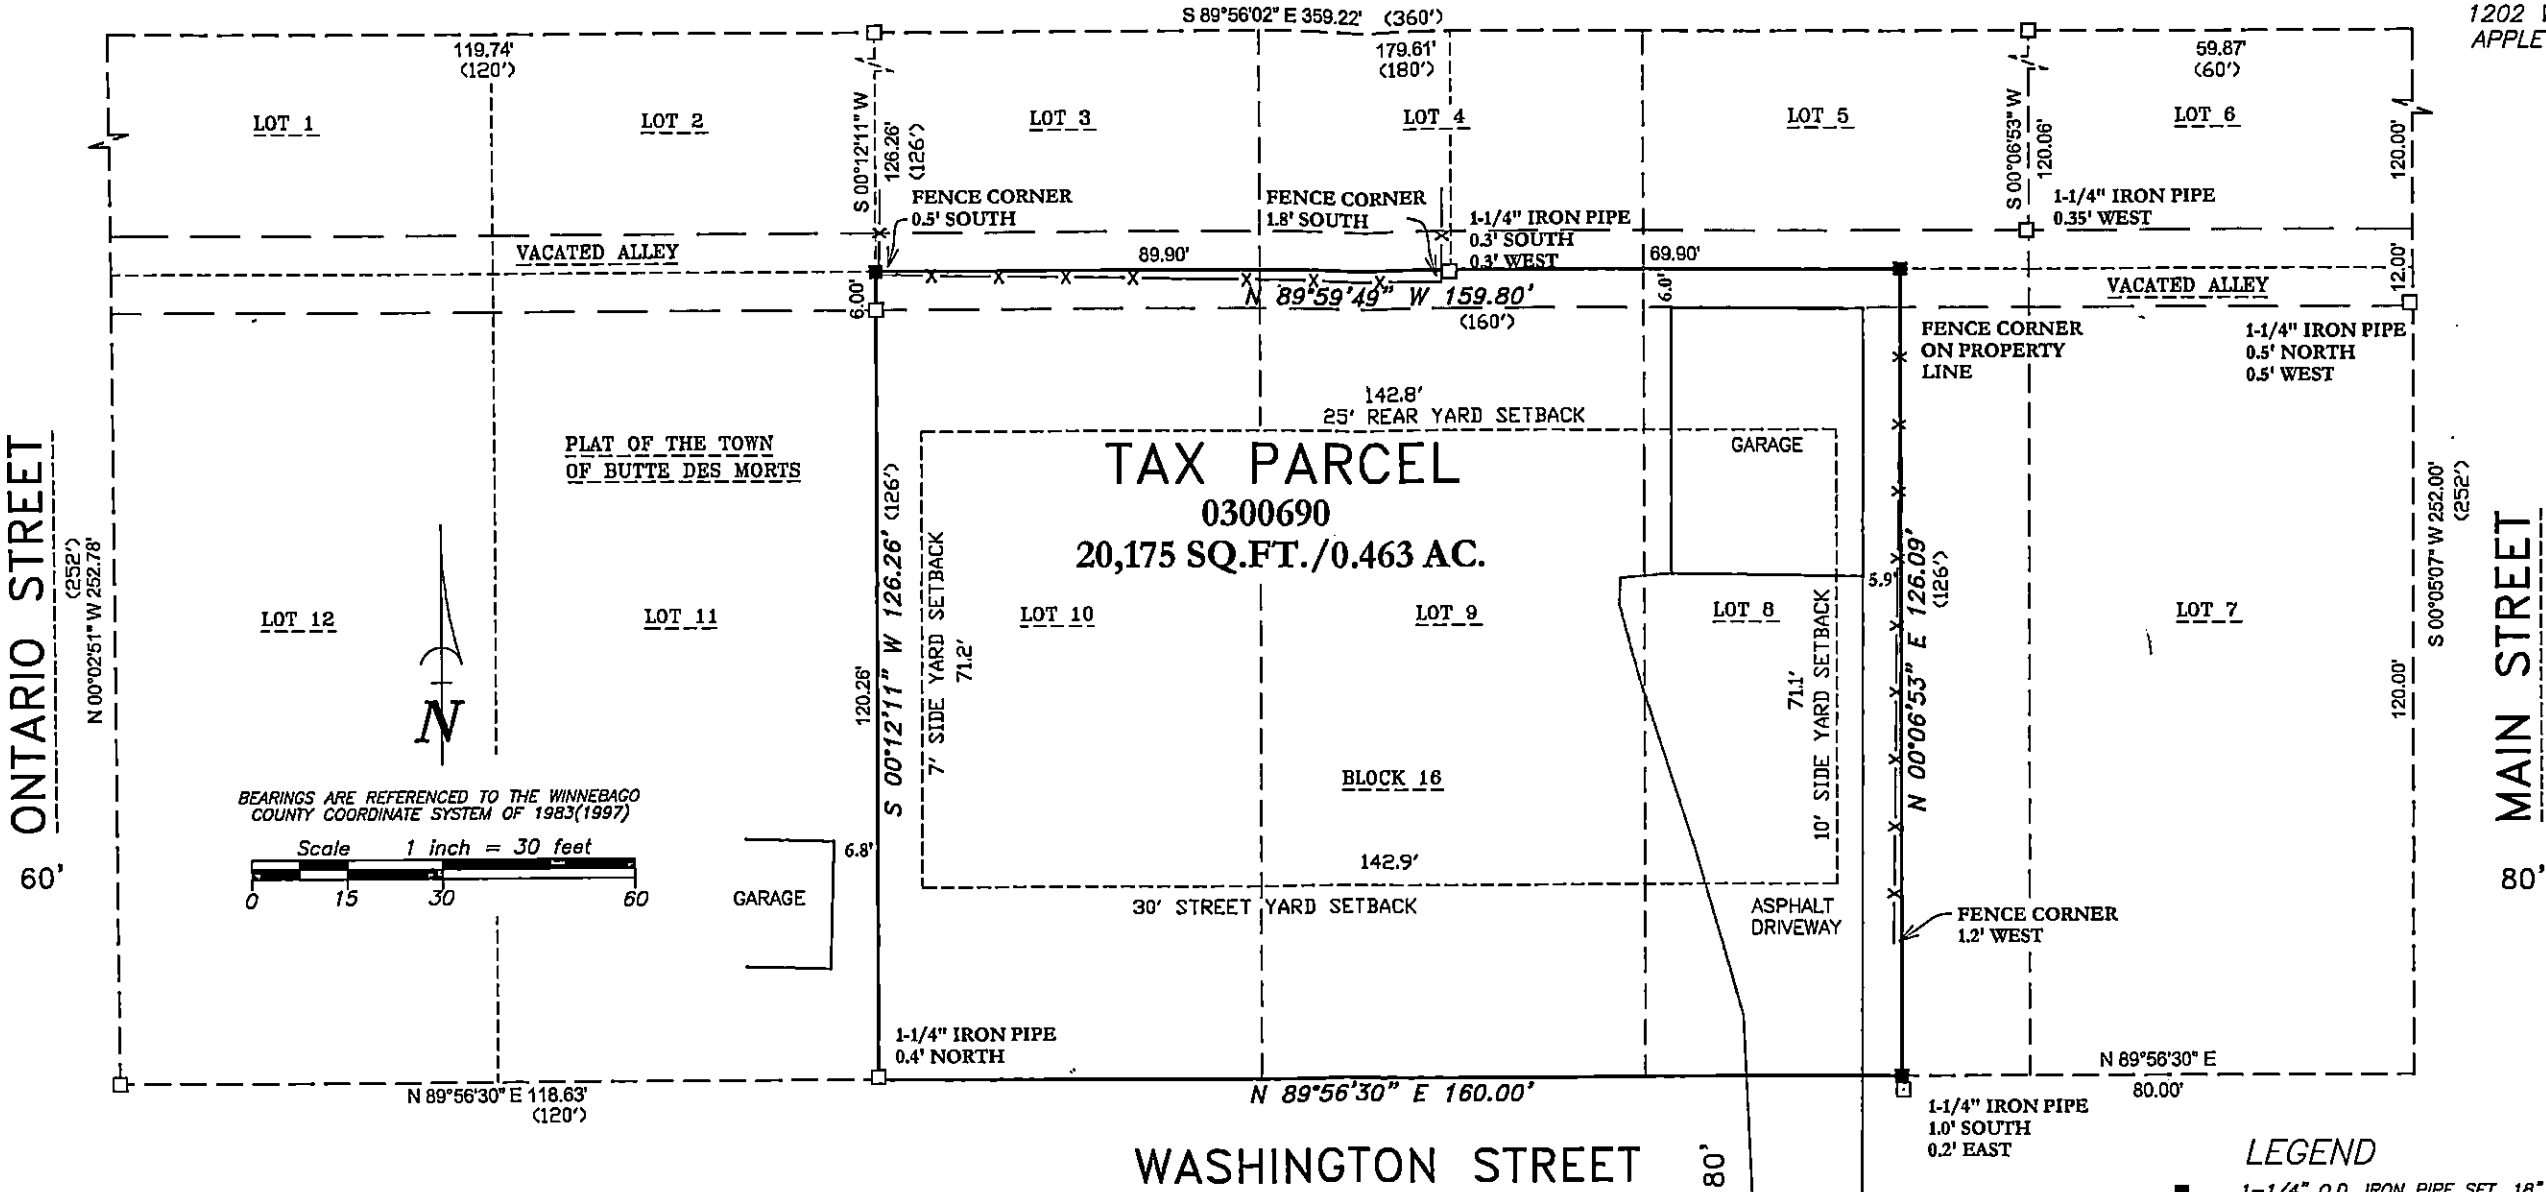

SURVEYOR'S CERTIFICATE

I hereby certify that I have surveyed the property as shown, according to official records and that the plat above drawn is an accurate and correct representation of said survey.
Darryl S. Lehman 7-18-24
Wisconsin Professional Land Surveyor Date

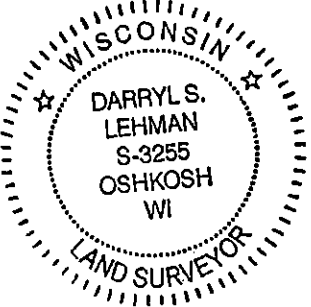

- LEGEND
- 1-1/4" O.D. IRON PIPE SET, 18" LONG, WEIGHING 1.130 LBS. PER LIN. FOOT
 - 1-1/4" O.D. IRON PIPE FOUND
 - X- FENCE LINE
 - () RECORDED AS

PROJECT NO. 0-2953-001
FILE 2953001POS.DWG
THIS INSTRUMENT WAS DRAFTED BY: DSL

Martenson & Eisele, Inc.
Planning
Environmental
Surveying
Engineering
Architecture
101 West Main Street
Omro, WI 54963
www.martenson-eisele.com
P 920.685.6240