


PLAT OF SURVEY

ALL OF LOT 5 AND LOT 8, AND PART OF A VACATED ALLEY LYING BETWEEN SAID LOTS, ALL IN BLOCK 14, TOWN PLAT OF THE TOWN OF BUTTE DES MORTS, BEING PART OF GOVERNMENT LOT 2, SECTION 24, TOWNSHIP 19 NORTH, RANGE 15 EAST, TOWN OF WINNECONNE, WINNEBAGO COUNTY, WISCONSIN.

WASHINGTON STREET

70

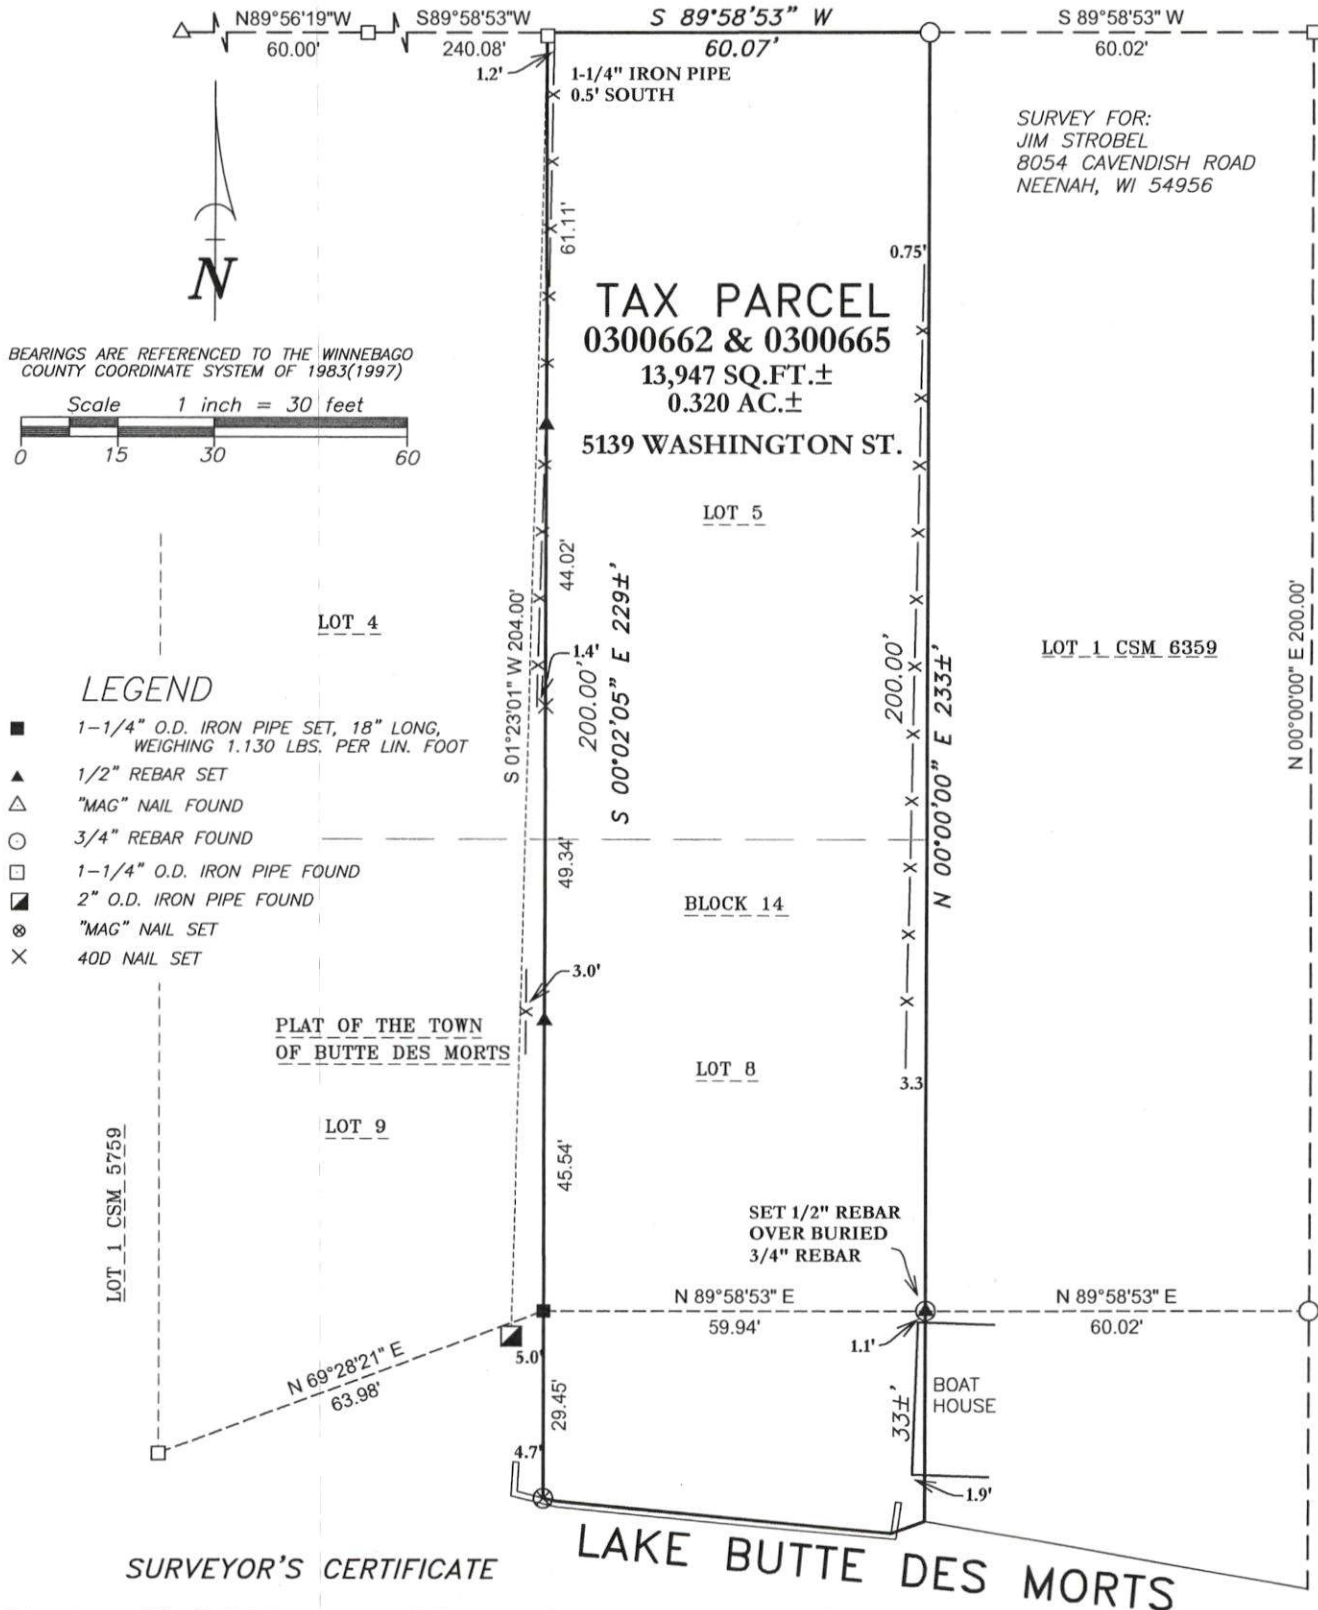

SURVEYOR'S CERTIFICATE

I hereby certify that I have surveyed the property as shown, according to official records and that the plat above drawn is an accurate and correct representation of said survey.

Darryl S. Lehman
Wisconsin Professional Land Surveyor

8-1-2022
Date



Martenson & Eisele, Inc.



101 West Main Street
Omro, WI 54963
www.martenson-eisele.com
P 920.685.6240 F 920.685.6340

Planning
Environmental
Surveying
Engineering
Architecture

PROJECT NO. 0-2703-001

FILE 2703001POS.DWG

THIS INSTRUMENT WAS DRAFTED BY: DSL