


PLAT OF SURVEY

LOT ONE (1) OF CERTIFIED SURVEY MAP NO. 4905 FILED IN THE OFFICE OF THE REGISTER OF DEEDS FOR WINNEBAGO COUNTY, WISCONSIN IN VOLUME 1 OF CERTIFIED SURVEY MAPS ON PAGE 4905 AS DOCUMENT NO. 1157760, TOWN OF WINNECONE, WINNEBAGO COUNTY, WISCONSIN.

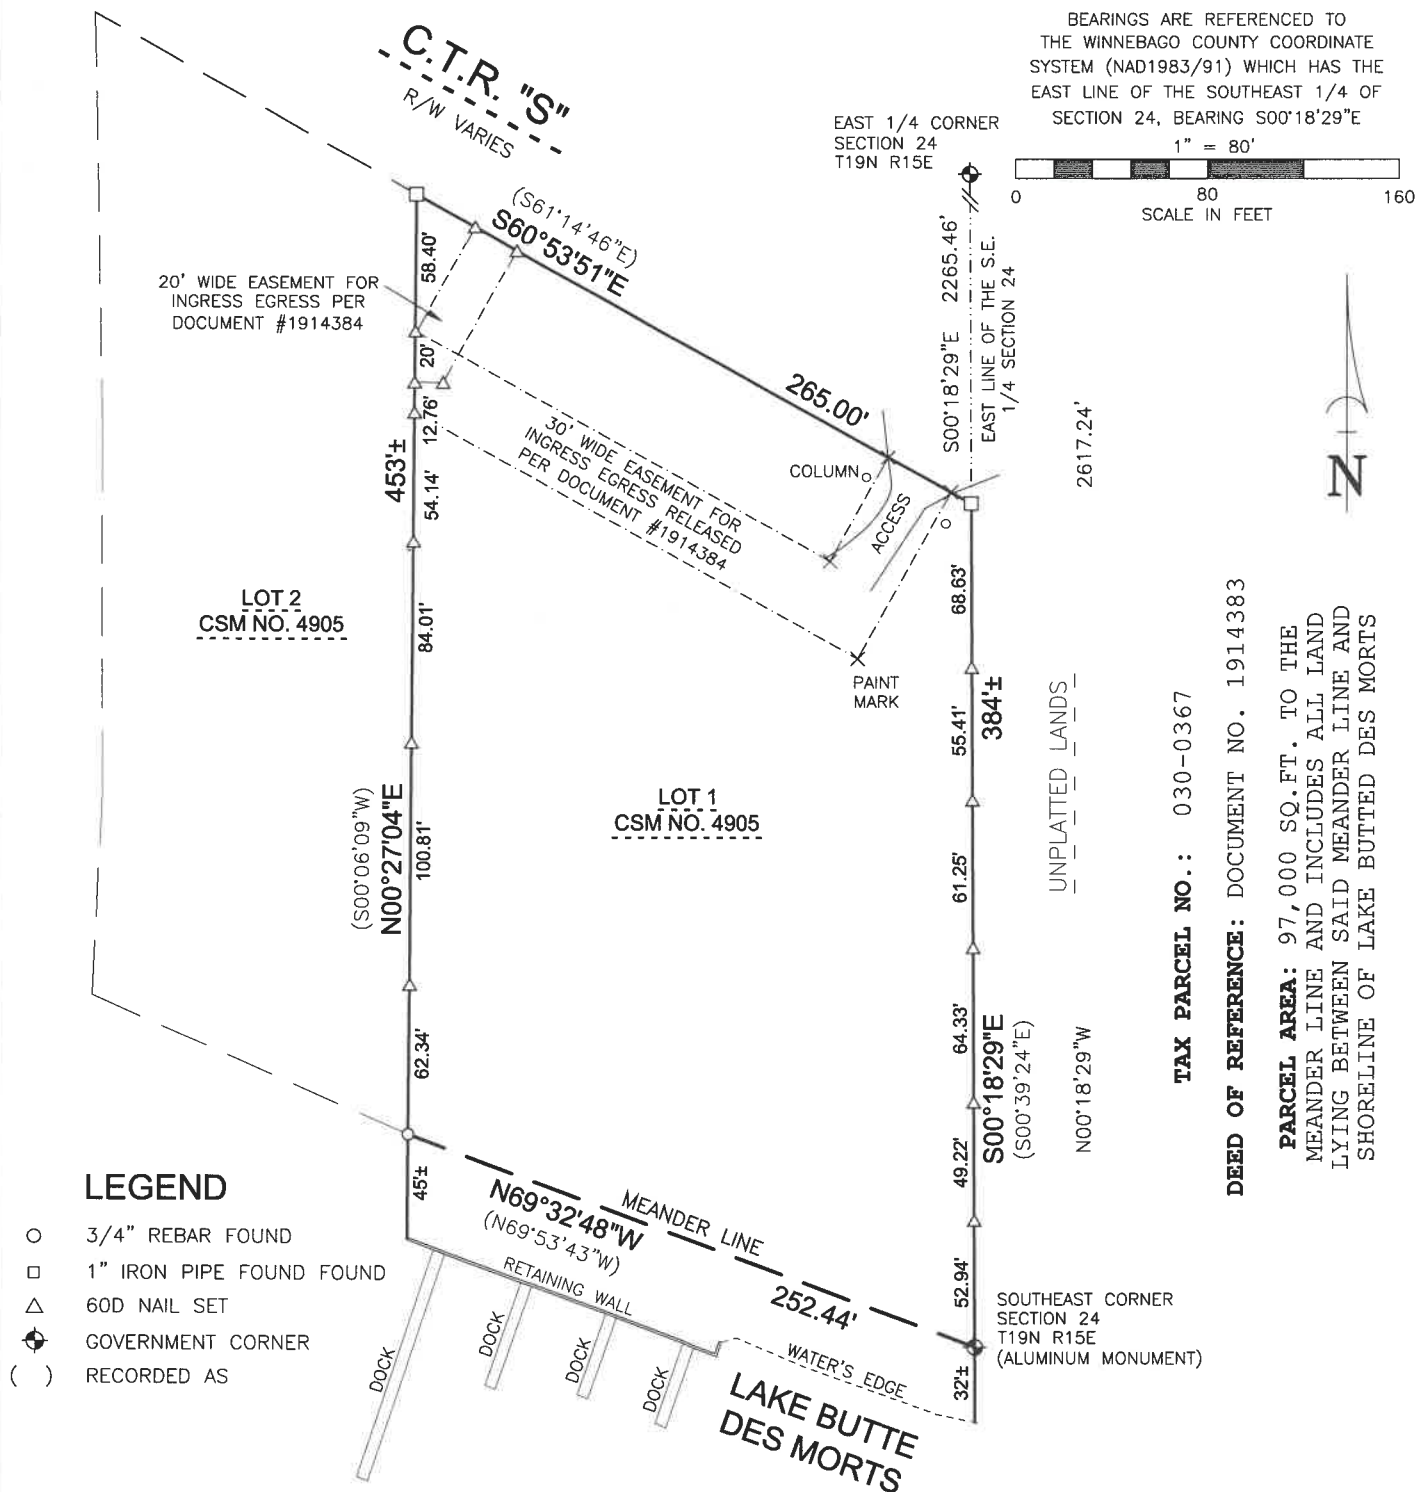

SURVEYOR'S CERTIFICATE

I, GARY A. ZAHNINGER, HEREBY CERTIFY THAT I HAVE SURVEYED THIS PROPERTY AND THIS MAP IS A TRUE REPRESENTATION THEREOF AND IS, TO THE BEST OF MY KNOWLEDGE AND BELIEF, A TRUE AND ACCURATE REPRESENTATION THEREOF.

DATED THIS THE 12TH DAY OF JUNE, 2024

Gary A. Zahninger
GARY A. ZAHNINGER, PROFESSIONAL WI LAND SURVEYOR S-2098

Martenson & Eisele, Inc.



1377 Midway Road
Menasha, WI 54952
www.martenson-eisele.com
info@martenson-eisele.com
920.731.0381 1.800.236.0381

Planning
Environmental
Surveying
Engineering
Architecture

SURVEY FOR:
TIFFANY KRINGS
5721 COUNTY RD S
BUTTE DES MORTS, WI 54927

PROJECT NO. 1-1882-001
FILE 1-1882-001TOPO SHEET 1 OF 1
THIS INSTRUMENT WAS DRAFTED BY: G.Smith

