


030-0832

PLAT OF SURVEY

LOT 1 OF CERTIFIED SURVEY MAP NO. 2291, BEING ALL OF LOT 4 BLOCK 1, LOT 4 BLOCK 5 AND VACATED ROAD, SECTION 24, T.19N., R.15E., TOWN OF WINNECONNE, WINNEBAGO COUNTY, WISCONSIN

SURVEY FOR: THOMAS AND CARLA CELICHOWSKI
P.O. BOX 348
BUTTE DES MORTS, WI 54927

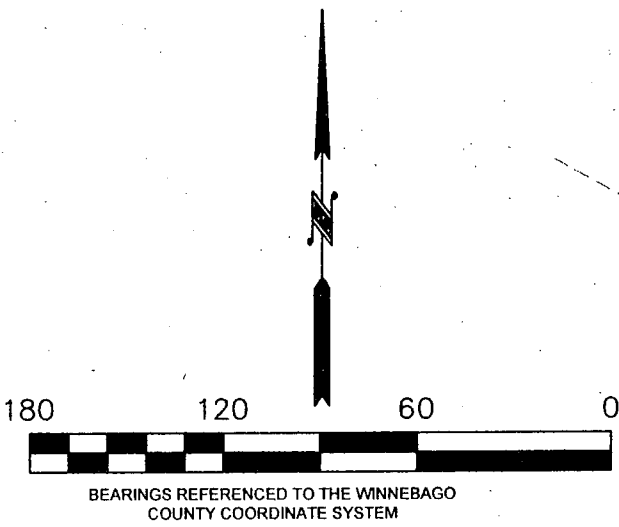


- LEGEND**
- 1 IRON PIPE FOUND
 - 1" X 18" DIA. IRON REBAR SET, WEIGHING NOT LESS THAN 1.5 LBS PER LINEAR FOOT.



SURVEYOR'S CERTIFICATE:
I, LAWRENCE C. KRIESCHER, WISCONSIN REGISTERED LAND SURVEYOR, HEREBY CERTIFY THAT I HAVE SURVEYED THE ABOVE DESCRIBED PROPERTY AND THAT THE MAP SHOWN IS A TRUE AND ACCURATE REPRESENTATION THEREOF TO THE BEST OF MY KNOWLEDGE AND BELIEF.

DATED THIS 21ST DAY OF May 2012

Lawrence C. Kriescher
WISCONSIN REGISTERED LAND SURVEYOR S-1599
LAWRENCE C. KRIESCHER

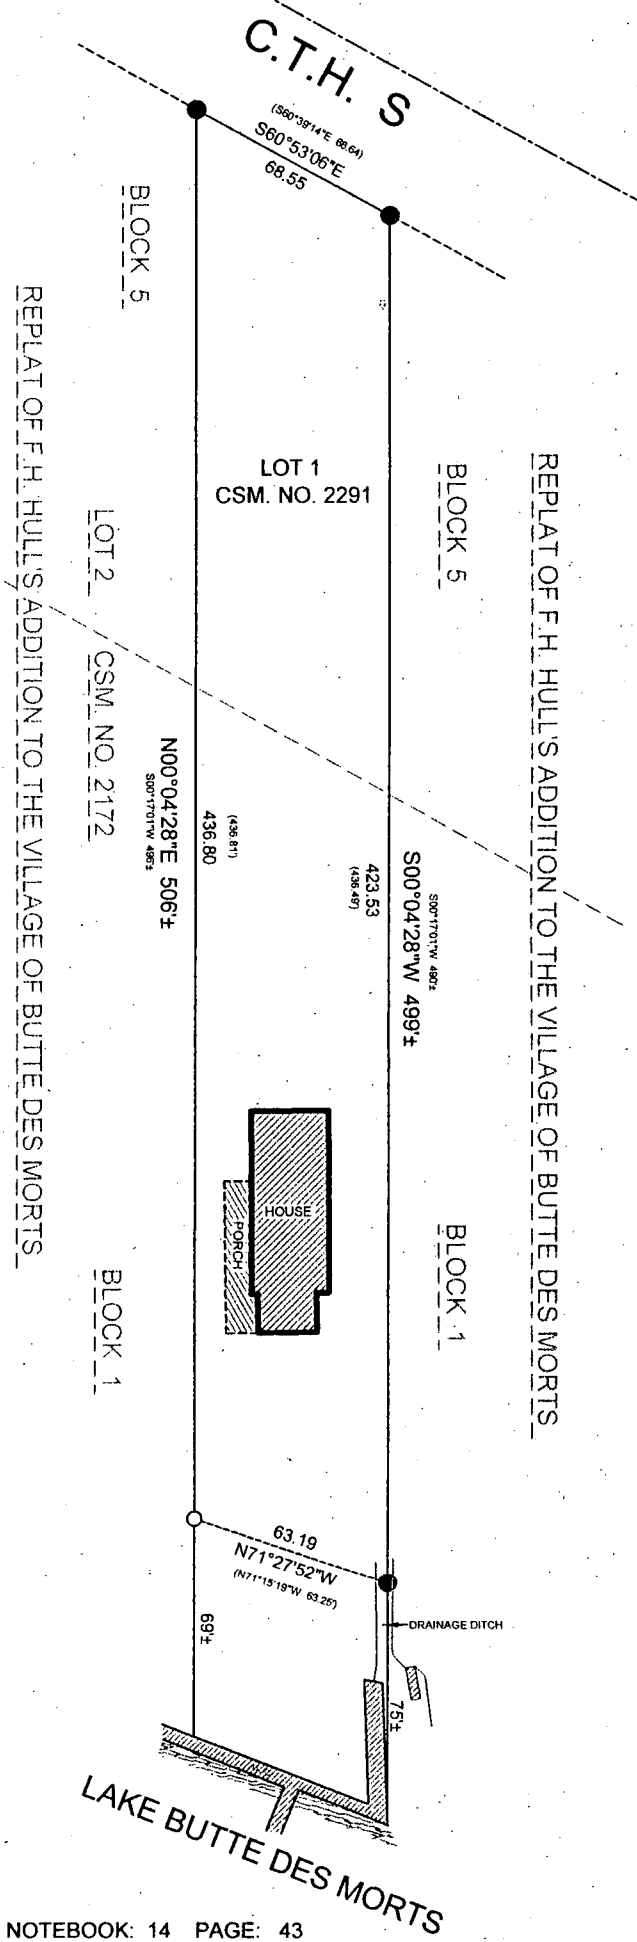

NOTEBOOK: 14 PAGE: 43

L. C. KRIESCHER & ASSOCIATES LLC.
140 W. MAIN STREET P.O. BOX 14
WINNECONNE, WI 54986
920-582-0133

BOUNDARY SURVEY
&
LAND SURVEY

PROJECT NO. 2012-04-03
FILE NO. CELICHOWSKI.DWG
DWG. NO. L-426