
PLAT OF SURVEY

THE NORTH LINE OF CERTIFIED SURVEY MAP 6811, BEING PART OF THE NORTHEAST 1/4 OF SECTION 29, TOWNSHIP 19 NORTH, RANGE 15 EAST, TOWN OF WINNECONNE, WINNEBAGO COUNTY, WISCONSIN.

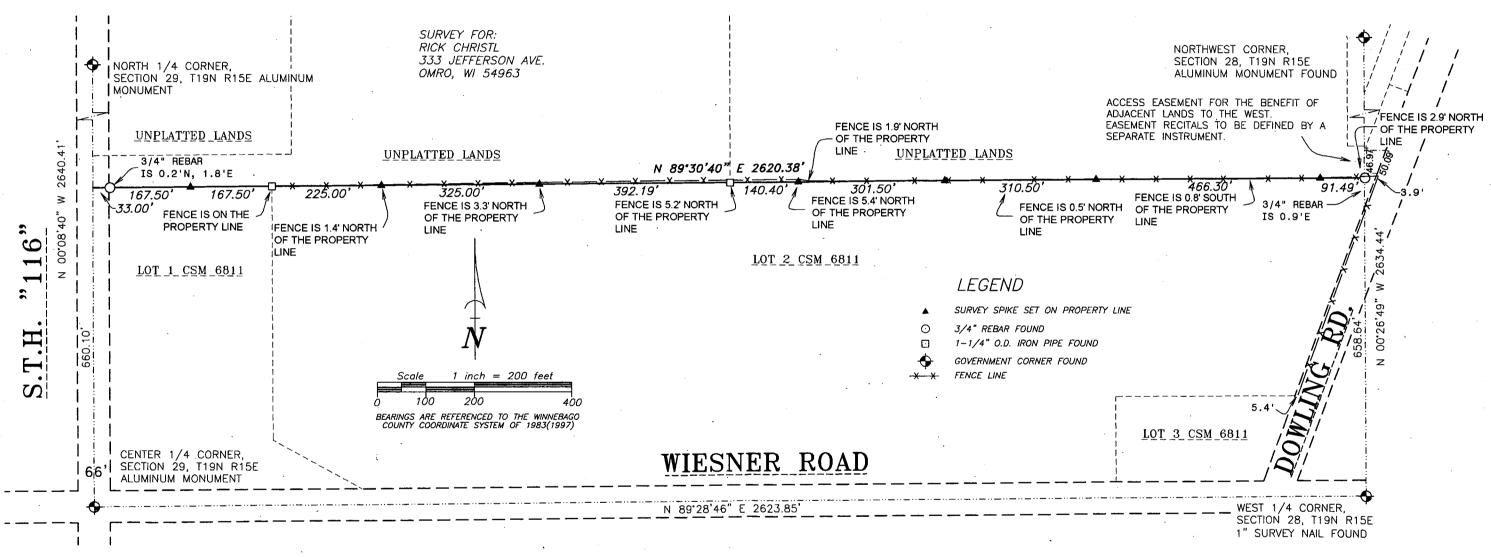

Martenson & Eisele, Inc.



109 West Main Street
Omro, WI 54963
www.martenson-eisele.com
P 920.685.6240 F 920.685.6340

Planning
Environmental
Surveying
Engineering
Architecture

SURVEYOR'S CERTIFICATE

I hereby certify that I have surveyed the property as shown, according to official records and that the plat above drawn is an accurate and correct representation of said survey.

Sconsin Professional Land Surveyor



PROJECT NO. 0-1283-003

FILE 1283003POS.DWG

THIS INSTRUMENT WAS DRAFTED BY: DSL