

PLAT OF SURVEY

A PART OF THE SOUTH 28 ACRES OF THE SE. 1/4 OF THE SW. 1/4 OF SECTION 32, T. 19N., R. 15E AND A PART OF THE EAST HALF OF THE SW. 1/4 OF SECTION 32, T. 19N., R. 15E, TOWN OF WINNECONNE, WINNEBAGO COUNTY, WISCONSIN.

SURVEY FOR: WILLIAM AND GRETCHEN LIETHEN
4953 STATE RD. 116
OMRO, WI 54983

CENTER OF SECTION 32, T. 19N., R. 15E


BOUNDARY SURVEY PERFORMED
PER DOCUMENT NO. 1412138

SURVEYOR'S CERTIFICATE:

I, LAWRENCE C. KRIESCHER, WISCONSIN REGISTERED LAND SURVEYOR, HEREBY CERTIFY THAT I HAVE SURVEYED THE ABOVE DESCRIBED PROPERTY AND THAT THE MAP SHOWN IS A TRUE AND ACCURATE REPRESENTATION THEREOF TO THE BEST OF MY KNOWLEDGE AND BELIEF.

DATED THIS 2ND DAY OF OCTOBER 2007

Lawrence C. Kriescher
WISCONSIN REGISTERED LAND SURVEYOR S-1599
LAWRENCE C. KRIESCHER

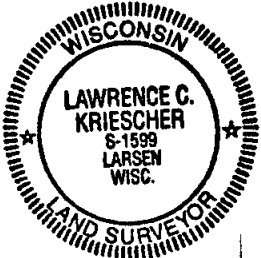

LOT AREAS

PARCEL NO. 03-0051302
LOT = 7.443 ACRES
ROAD = 0.650 ACRES
TOTAL = 8.093 ACRES

PARCEL NO. 03-0051303
LOT = 0.935 ACRES
ROAD = 0.388 ACRES
TOTAL = 1.322 ACRES

PARCEL NO. 03-0051302
LOT = 7.443 ACRES
ROAD = 0.650 ACRES
TOTAL = 8.093 ACRES




ALL BEARINGS REFERENCED TO WINNEBAGO COUNTY COORD. SYSTEM

LEGEND

- = 3/4" X 18" REBAR SET.
- = 1" IRON PIPE FOUND
- ⊙ = COUNTY MONUMENT
- RECORDED OR PLAT = (750.00')

SW CORNER SECTION 32, T. 19N., R. 15E SOUTHLINE OF THE SW. 1/4 OF SECTION 32, T. 19N., R. 15E. N 89°40'46" W 2639.49' S. 1/4 CORNER SECTION 32, T. 19N., R. 15E

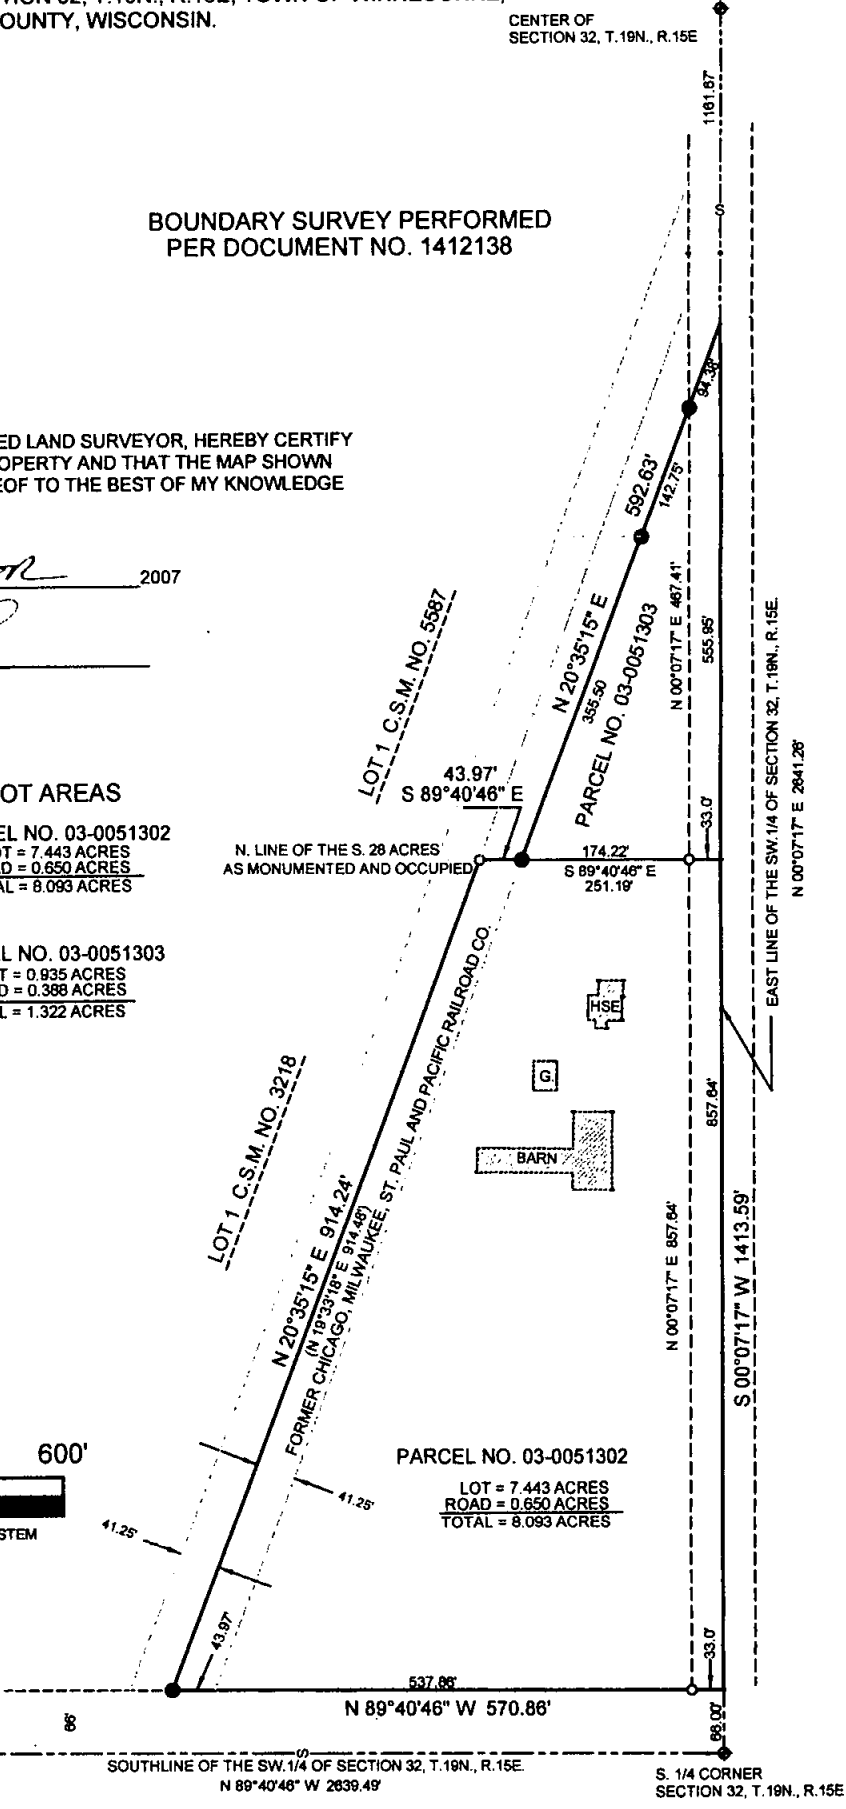

L.C. KRIESCHER AND ASSOCIATES LLC. 140 WEST MAIN STREET P.O. BOX 14 WINNECONNE, WI 54986 920-582-0133	PROJECT NO. 270502	
	FILE NO. LIETHEN.DWG	
	DWG. NO. L-314	

BOUNDARY SURVEY
&
LAND DESIGN