


PLAT OF SURVEY

LOT 18 OF "RIVERMOOR", IN SECTION 34, TOWNSHIP 19 NORTH, RANGE 15 EAST, TOWN OF WINNECONNE, WINNEBAGO COUNTY, WISCONSIN.

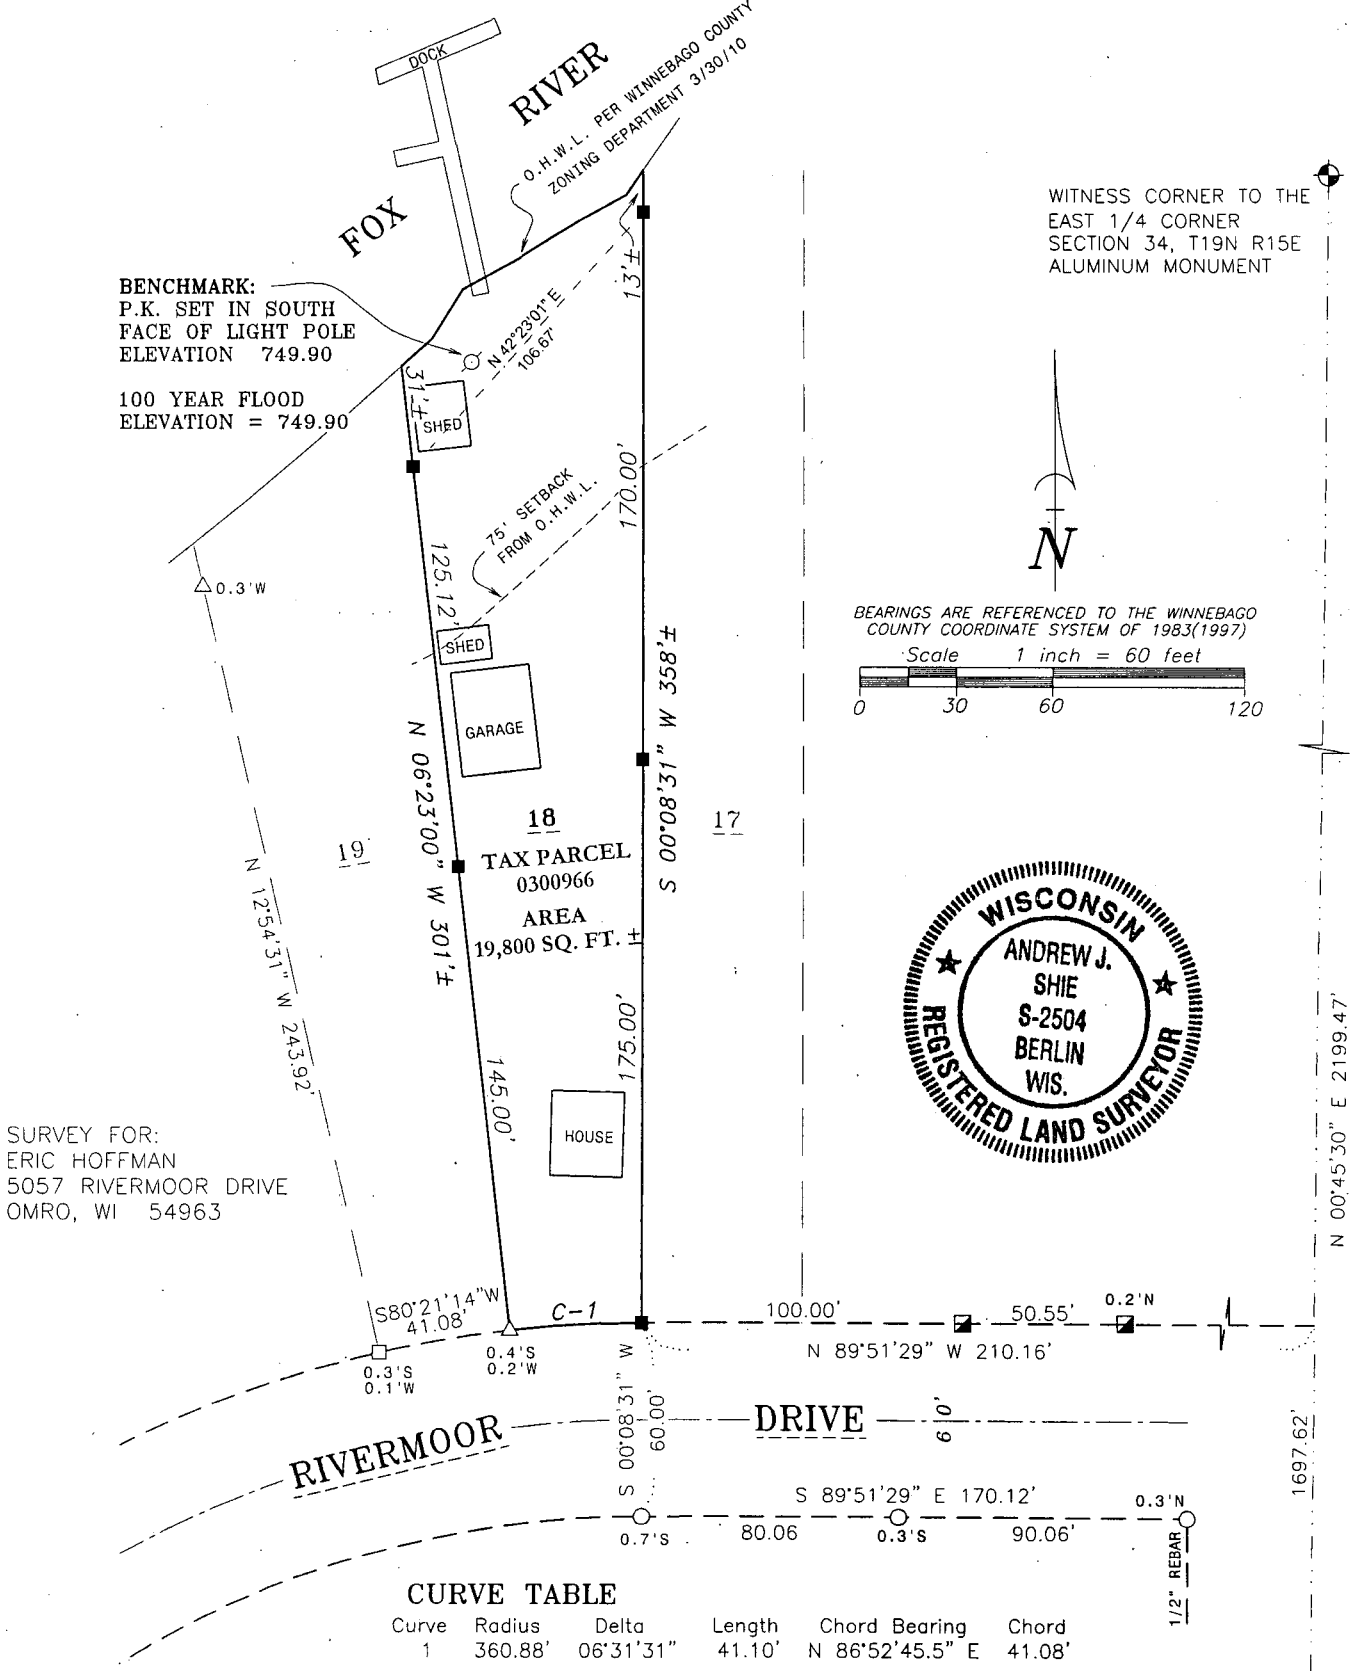

SURVEYOR'S CERTIFICATE

I hereby certify that I have surveyed the property as shown, according to official records and that the plat above drawn is an accurate and correct representation of said survey.

Andrew J. Shie April 5, 2010
Wisconsin Registered Land Surveyor Date

SOUTHEAST CORNER
SECTION 34, T19N R15E
ALUMINUM MONUMENT

Martenson & Eisele, Inc.



109 West Main Street
Omro, WI 54963
www.martenson-eisele.com
P 920.685.6240 F 920.685.6340

Planning
Environmental
Surveying
Engineering
Architecture

PROJECT NO. 0-0711-011

FIELD BOOK SDR/FILE

FILE 0711011POS.DWG

THIS INSTRUMENT WAS DRAFTED BY: AJS