

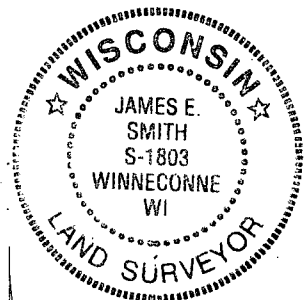


PLAT OF SURVEY

LOT 15 OF "RIVERMOOR", IN SECTION 34, T19N, R15E,
TOWN OF WINNECONNE, WINNEBAGO COUNTY, WI

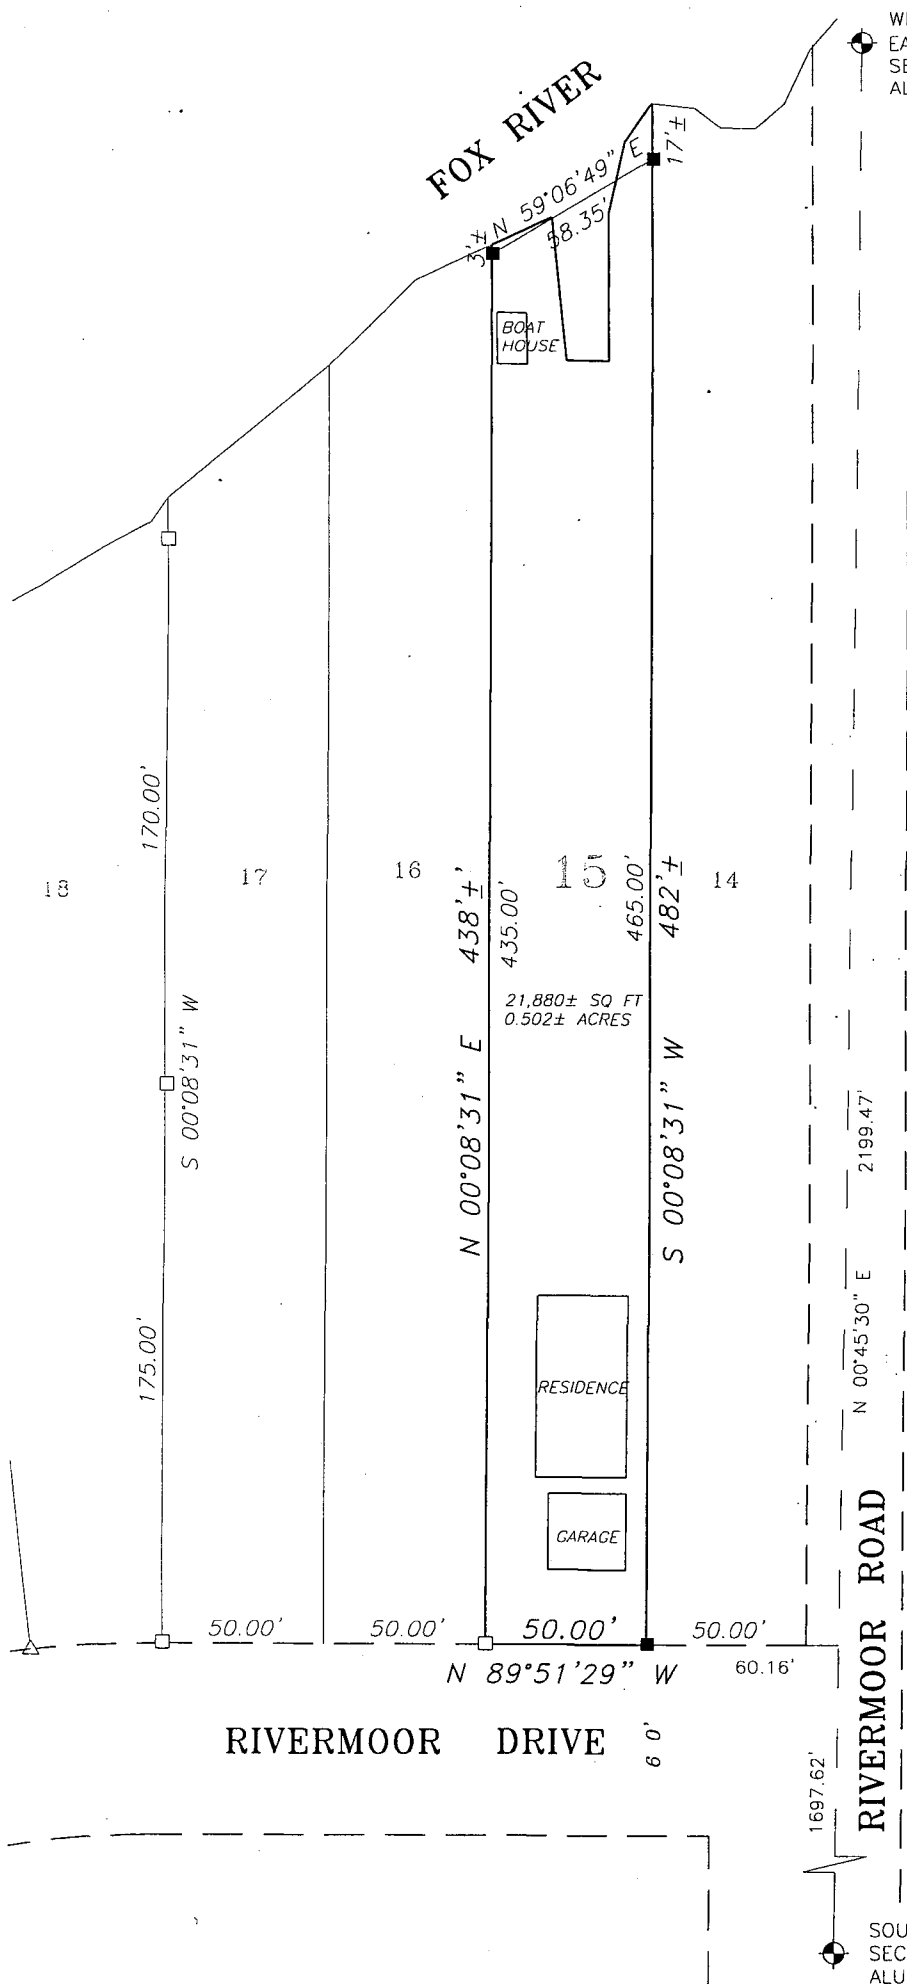

BEARINGS ARE REFERENCED TO THE WINNEBAGO
COUNTY COORDINATE SYSTEM OF 1983(1997)

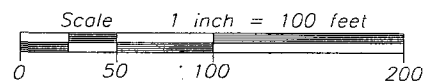

LEGEND

- 1-1/4" O.D. IRON PIPE SET, 18" LONG,
WEIGHING 1.130 LBS. PER LIN. FOOT
- WEIGHING 4.303 LBS. PER LIN. FOOT
- 1-1/4" O.D. IRON PIPE FOUND
- GOVERNMENT CORNER

Martenson & Eisele, Inc.



109 West Main Street
Omro, WI 54963
www.martenson-eisele.com
P 920.685.6240 F 920.685.6340

Planning
Environmental
Surveying
Engineering
Architecture

PROJECT NO. 0-1734-001

FIELD BOOK PAGE

FILE 1734001POS

THIS INSTRUMENT WAS DRAFTED BY: JES