


Plat of Survey

The north 100 feet of the west 200 feet of the Northwest ¼ of the Southwest ¼, Section 3, T19N, R16E, Town of Vinland, Winnebago County, Wisconsin



West ¼ Corner
Section 3-19-16
Berntsen monument

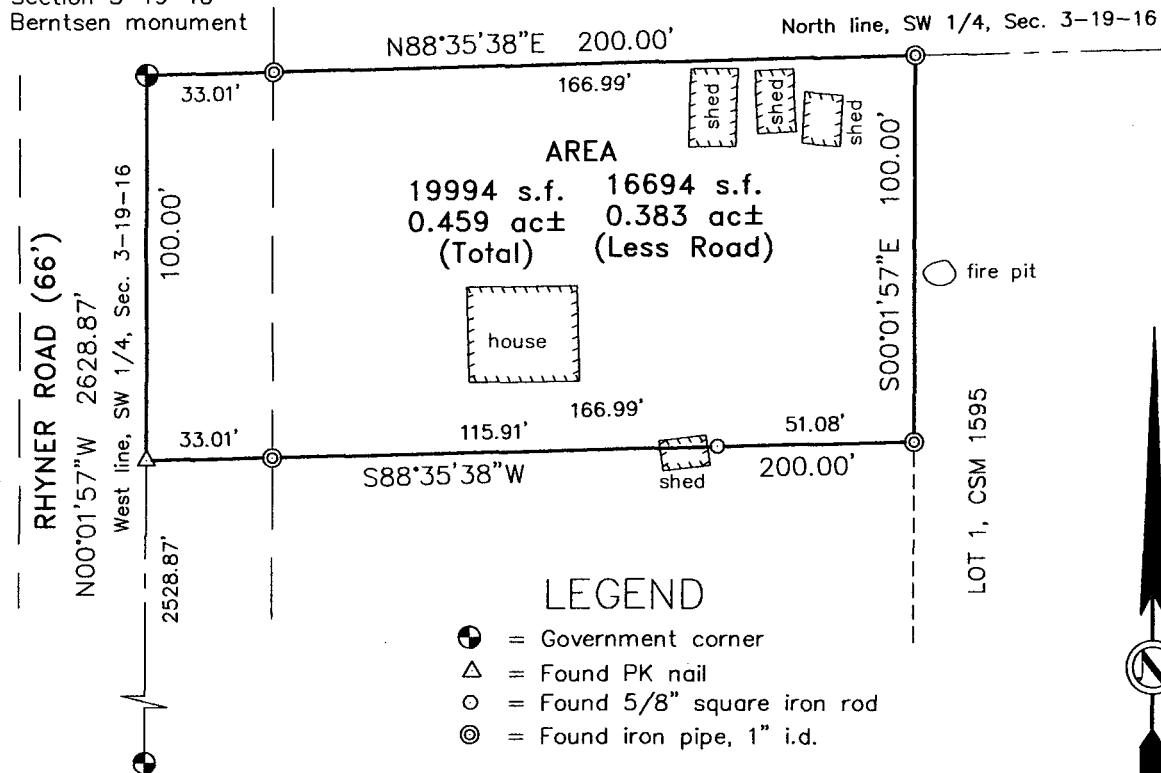

Southwest Corner
Section 3-19-16
Berntsen monument

LEGEND

- ⊕ = Government corner
- △ = Found PK nail
- = Found 5/8" square iron rod
- ⊙ = Found iron pipe, 1" i.d.

SCALE: 1"=50'



North is referenced to the Wisconsin
County Coordinate System, Winnebago
County (NAD 1983/97 datum)



I, David Hebert, RLS, do hereby certify that this plat of survey is a correct representation of the lands described.

HAI Hebert Associates, Inc.
LAND SURVEYING • SOIL TESTING
1110 W. Wisconsin Ave. 920-734-8373
Appleton, WI 54914 Fax: 920-734-3968

FOR:

Becky Kiel
7094 Rhyner Rd.
Neenah, WI 54956

DATE: 10-10-11

DRAFTED BY: dh

SCALE: 1"=50'

DRAWING NUMBER:

11058A01