


PLAT OF SURVEY

LOT 2 OF CERTIFIED SURVEY MAP 2931, BEING PART OF THE SOUTHEAST 1/4 OF THE NORTHEAST 1/4, IN SECTION 12, TOWNSHIP 19 NORTH, RANGE 16 EAST, TOWN OF VINLAND, WINNEBAGO COUNTY, WISCONSIN.

LEGEND

- ▲ SURVEY SPIKE SET
- 3/4" REBAR FOUND
- 1-1/4" O.D. IRON PIPE FOUND
- ⊕ GOVERNMENT CORNER FOUND
- () RECORDED AS

SURVEY FOR:
TODD ZAK
2261 INDIAN POINT ROAD
OSHKOSH, WI 54901

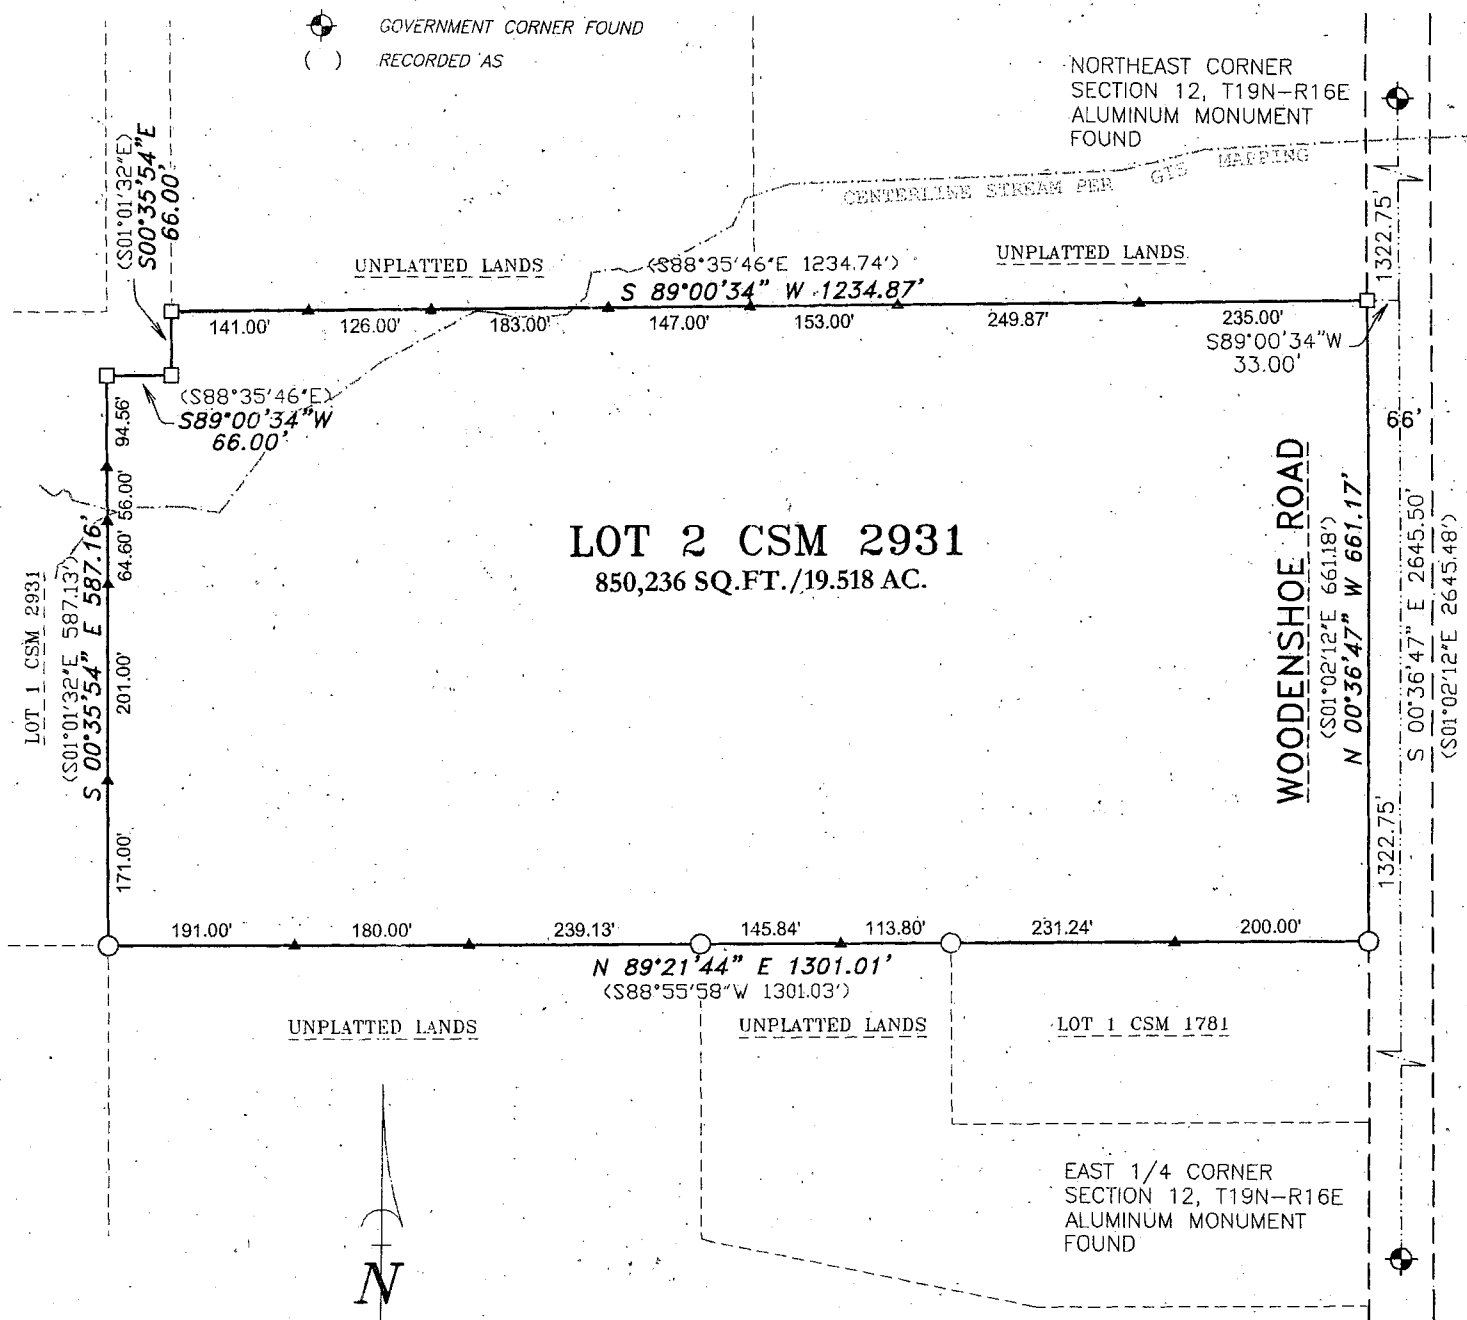

SURVEYOR'S CERTIFICATE

I hereby certify that I have surveyed the property as shown, according to official records and that the plat above drawn is an accurate and correct representation of said survey.


James E. Smith 10.9.17
Wisconsin Professional Land Surveyor

Date

Martenson & Eisele, Inc.

101 West Main Street
Omro, WI 54963
www.martenson-eisele.com
P 920.685.6240 F 920.685.6340

Planning
Environmental
Surveying
Engineering
Architecture

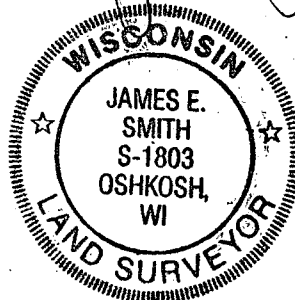

PROJECT NO. 0-2082-001

FILE 2082001POS.DWG

THIS INSTRUMENT WAS DRAFTED BY: DSL