




ENGINEERING | ARCHITECTURE | SURVEYING
FUNDING | PLANNING | ENVIRONMENTAL
1500 Casaloma Drive, Appleton WI 54913
(920) 545-2083 www.msa-ps.com
© MSA Professional Services, Inc.

PROJECT NO.	00093655
DRAWN BY:	EKP
CHECKED BY:	BLT
FILE:	00093655 Parcel 24 POS
SHEET NO.	1 OF 1
FIELD BOOK NO.	

WINNEBAGO COUNTY PLAT OF SURVEY

PART OF LOT 2 OF CERTIFIED SURVEY MAP #3207, LOCATED IN PART OF THE SOUTHWEST QUARTER OF THE SOUTHWEST QUARTER OF SECTION 12, TOWNSHIP 19 NORTH, RANGE 16 EAST, TOWN OF VINLAND, WINNEBAGO COUNTY, WISCONSIN.

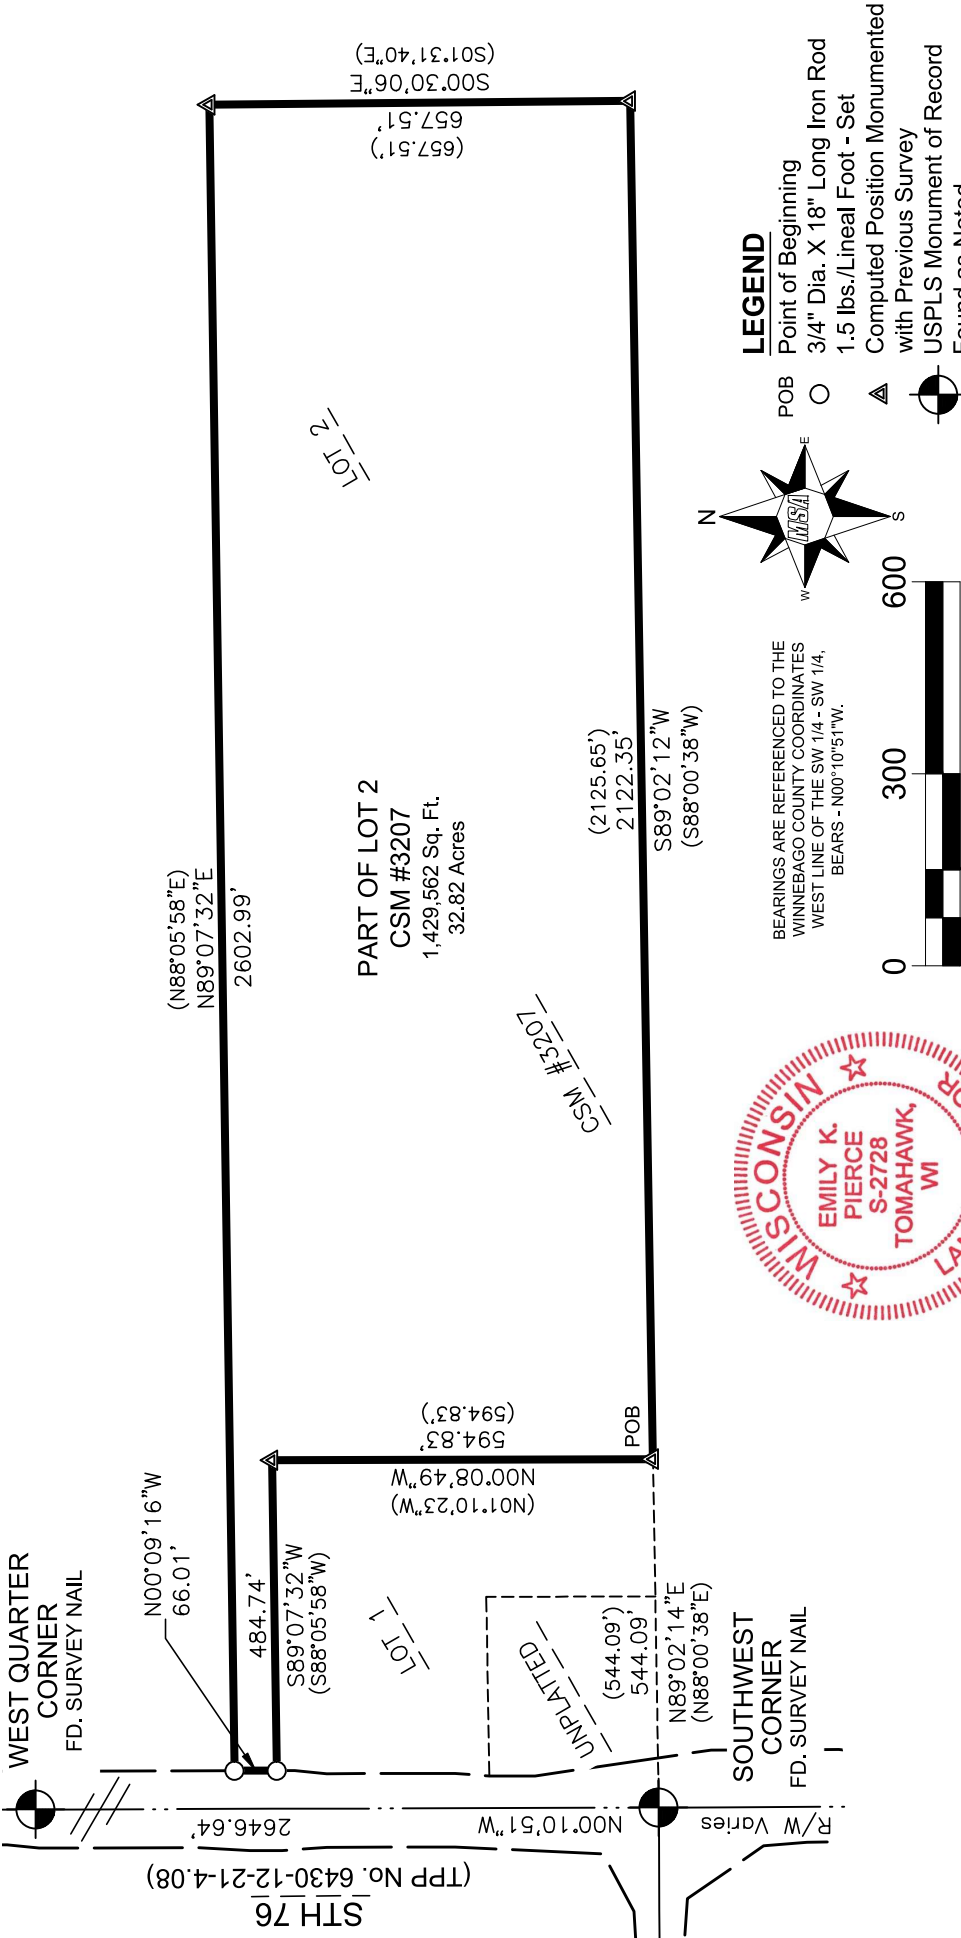

PARCEL DESCRIPTION

Part of Lot 2 of CSM #3207 in the SW 1/4 of the SW 1/4 of Section 12, T19N, R16E, Town of Vinland, Winnebago County, Wisconsin, described as follows:

Commencing at the Southwest Corner of Section 12, thence N89°02'14"E, along the south line of Lot 1 of CSM #3207 and it's extension thereof, 544.09 feet to the west line of Lot 2 of said CSM and the Point of Beginning. Thence N00°08'49"W, along said west line, 594.83 feet to the north line of Lot 1 of said CSM; thence S89°07'32"W, along said north line, 484.74 feet to the easterly right of way of STH 76; thence N00°09'16"W, along said easterly right of way, 66.01 feet to the north line of Lot 2 of said CSM; thence N89°07'32"E, along said north line, 2602.99 feet to the east line of said Lot 2; thence S00°30'06"E, along said east line, 657.51 feet to the south line of said Lot 2; thence S89°02'12"W, along said south line, 2122.35 to the Point of Beginning.

Said Parcel contains 1,429,562 sq ft or 32.82 acres.