


# PLAT OF SURVEY

THE NORTH AND WEST LINES OF LOT 1 OF CERTIFIED SURVEY MAP 534, LOCATED IN PART OF THE SOUTHEAST 1/4 OF THE SOUTHEAST 1/4 OF SECTION 14, TOWNSHIP 19 NORTH, RANGE 16 EAST, TOWN OF VINLAND, WINNEBAGO COUNTY, WISCONSIN.

SURVEY FOR:  
JEFF YOUNG  
2906 C.T.H. "GG"  
OSHKOSH, WI 54904

EAST 1/4 CORNER  
SECTION 14, T19N R16E  
1" BERNTSEN NAIL FOUND

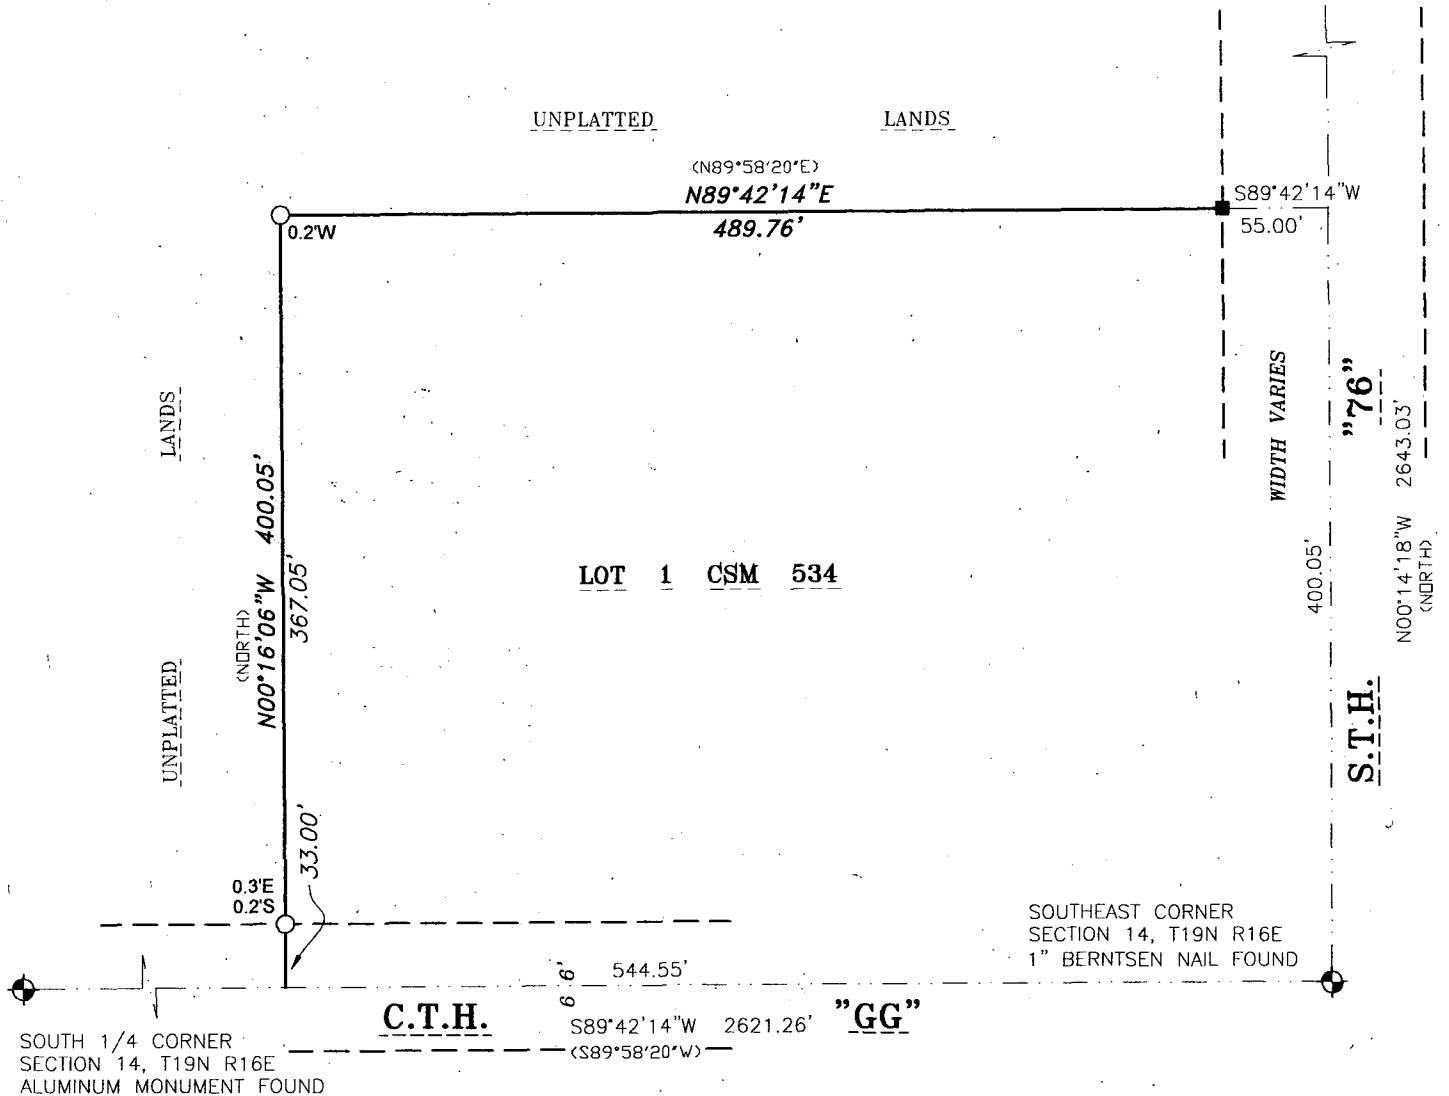

BEARINGS ARE REFERENCED TO THE  
WINNEBAGO COUNTY COORDINATE SYSTEM  
WITH THE SOUTH LINE OF THE SE 1/4  
OF SECTION 14 BEARING S 89°42'14" W

Scale 1 inch = 100 feet  
0 50 100 200



2909 W TILLMAN ST.  
APPLETON, WI 54914

(920) 410-3379

(920) 474-5025

mail@foxvalleylandsurveying.com

foxvalleylandsurveying.com

PROJECT NO. 191614-1



I, Andrew J. Shie, Wisconsin Registered Land Surveyor, hereby  
certify that I have fully complied with Chapter 236 and A-E7  
of the Wisconsin State Statutes, and that I have surveyed and  
mapped all boundaries shown on this map to the best of my  
knowledge and belief.

*Andrew J. Shie*

Andrew J. Shie  
Wisconsin Registered Land Surveyor S-2504

8/10/2012

Date

## LEGEND

- 1-1/4" O.D. IRON PIPE SET - 18" LONG,  
WEIGHING 1.130 LBS./LIN. FT.
- 3/4" REBAR FOUND
- GOVERNMENT CORNER
- ( ) RECORDED AS