


Plat of Survey

Lot 3 of Brookwood Park, Town of Vinland, Winnebago County, Wisconsin

CURVE	RADIUS	ARC	CHORD	CHD BEARING	DELTA
C1	142.00'	90.65'	89.12'	N18°42'50"W (N18°17'20"W)	36°34'40"

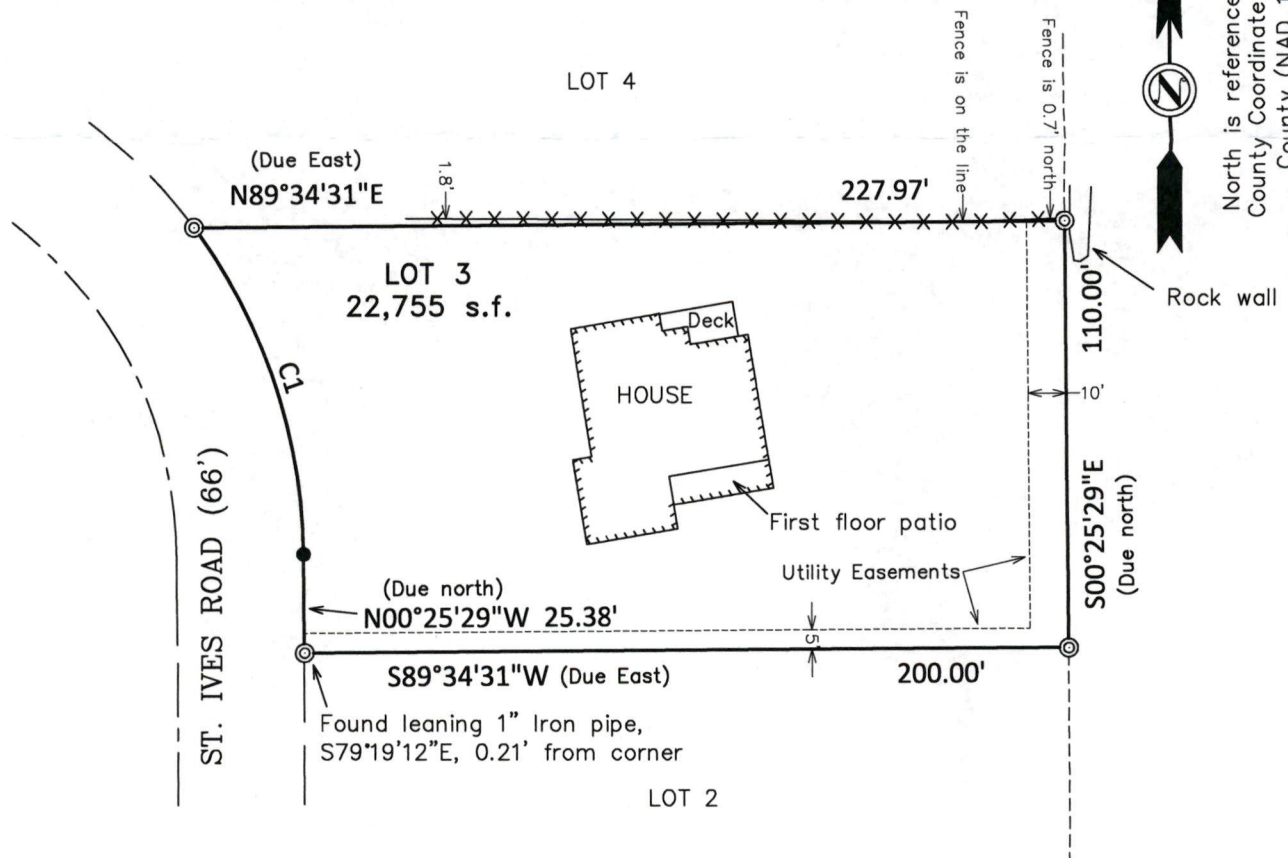

North is referenced to the Wisconsin County Coordinate System, Winnebago County (NAD 1983/91 datum)



I, David Hebert, PLS, do hereby certify that this plat of survey complies with Chapter A-E7 and is correct to the best of my knowledge and belief.

LEGEND

- = Set $\frac{3}{4}$ " x 18" iron rebar
Wt. = 1.502 lbs/lf
- ⊙ = Found 1" iron pipe (1.315" o.d.)
unless specified otherwise
- () = Recorded as
- x---x---x--- = 4' Wire mesh fence

SCALE: 1"=50'



Hebert Associates, Inc.
Land Surveying

1110 W. Wisconsin Ave. 920-734-8373
Appleton, WI 54914 Fax: 920-734-3968

FOR:

Lauren Moose
5740 St. Ives Rd.
Oshkosh, WI. 54904

DATE: 3-21-23

DRAFTED BY: A.S.

SCALE: 1"=50'

DRAWING NUMBER:

23012A01