



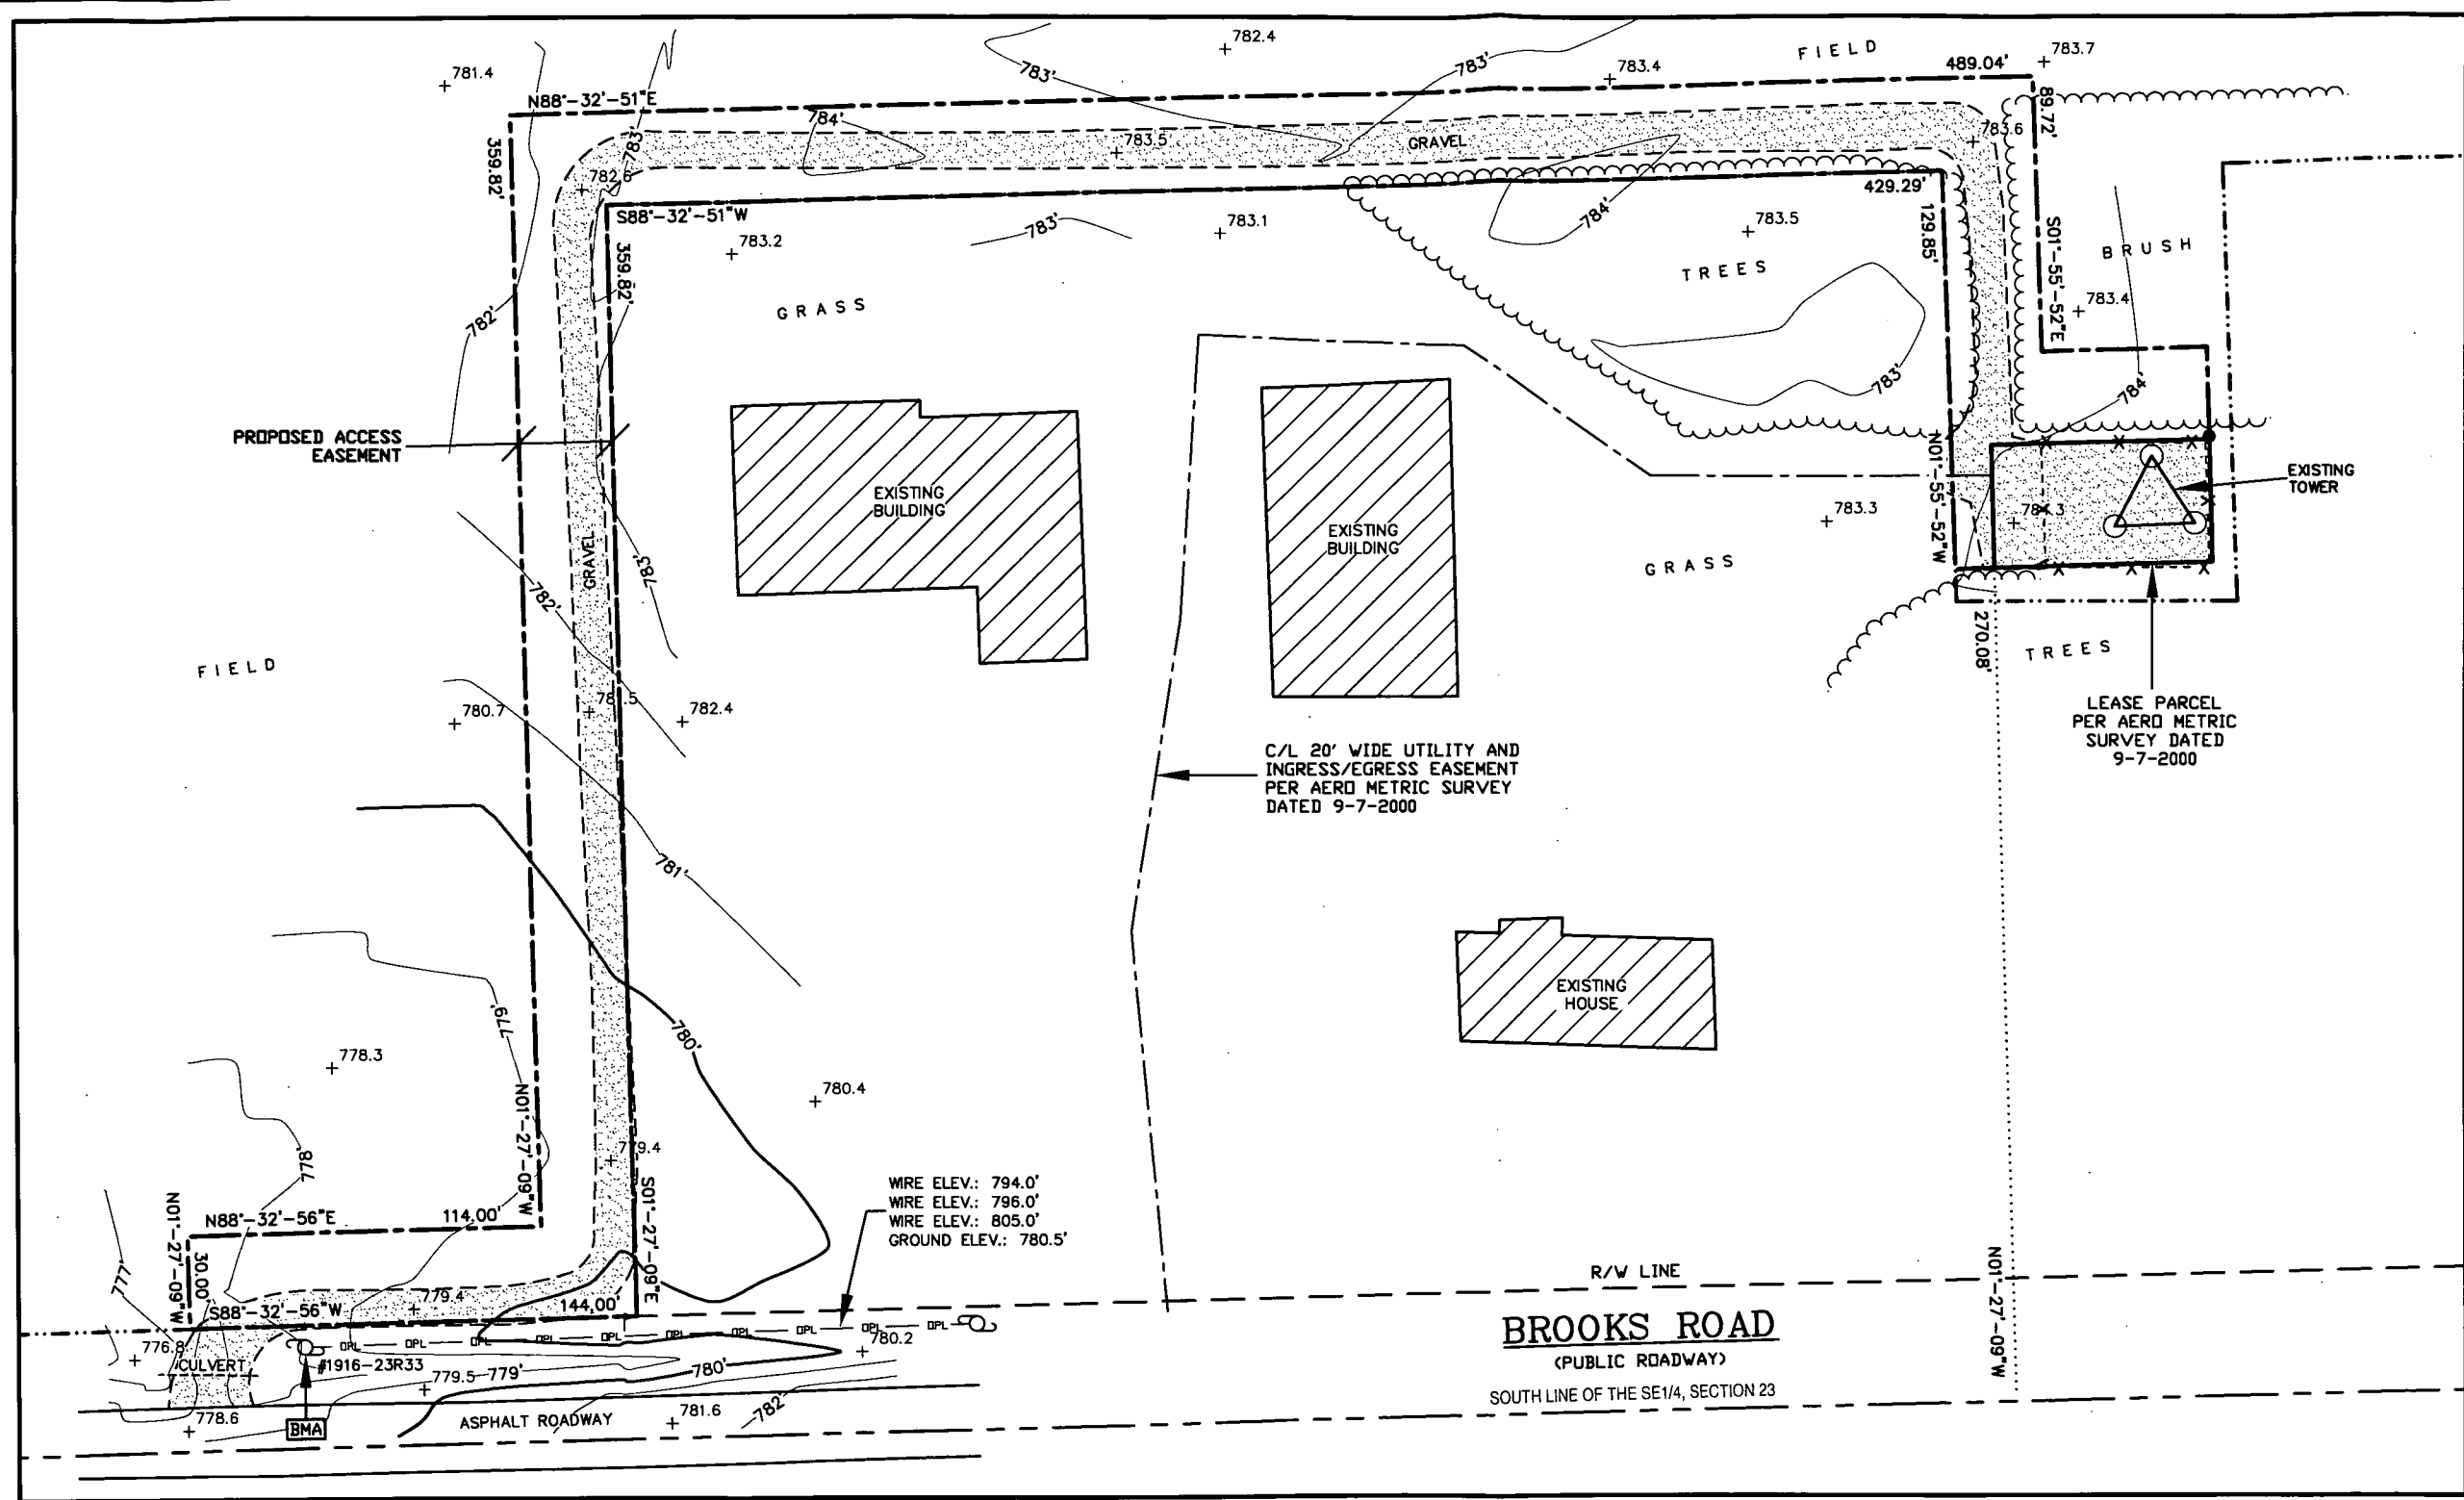


BEARINGS REFERENCED TO THE WISCONSIN STATE PLANE COORDINATE SYSTEM (NAD83/2011) - SOUTH ZONE AND THE SOUTH LINE OF THE SE1/4, SECTION 23, T.19N., R.16E., WHICH BEARS N88°-32'-51"E

BENCHMARK INFORMATION
SITE BENCHMARK: (BM A)
SET 6" NAIL IN EAST FACE OF POWER POLE #1916-23R33; ±1' ABOVE GROUND LEVEL
ELEVATION: 779.89'

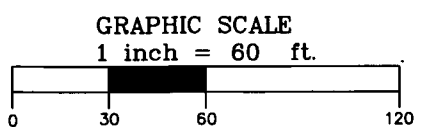

- LEGEND-**
- = 1" X 18" IRON PIPE SET
 - = 1" IRON PIPE FOUND
 - = 6" NAIL SET
 - ⊙ = COUNTY MONUMENT FOUND
 - ⊕ = EXISTING POWER POLE
 - ⊥ = WOOD LATH
 - OPL — OPL — = OVERHEAD ELECTRIC
 - - - X - - - = CHAINLINK FENCE LINE
 - - - - - = PROPERTY LINE

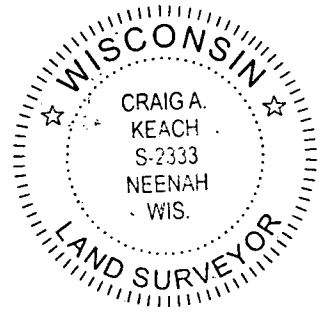

I, Craig A. Keach, hereby certify that none of the property described hereon is within a flood plain as defined by FEMA.

SURVEYOR'S CERTIFICATE
I, Craig A. Keach, Professional Land Surveyor of Meridian Surveying, LLC., certify that I have surveyed the described property and that the map shown is a true and accurate representation thereof to the best of my knowledge and belief.

Dated this 2nd day of JANUARY, 2018.
Craig A. Keach
WISCONSIN PROFESSIONAL LAND SURVEYOR
Craig A. Keach, S-2333

SURVEYED FOR:

AMERICAN TOWER
CORPORATION
116 HUNTINGTON AVENUE
BOSTON, MA 02116

SURVEYED FOR: CONCORDIA WIRELESS

Concordia Group, Ltd.
Engineers, Surveyors & Constructors
361 Randy Road - Suite 101
Carol Stream, Illinois 60188
OFFICE: (847) 708-7500
FAX: (847) 981-0803

MERIDIAN
SURVEYING, LLC

N9637 Friendship Drive Office: 920-993-0881
Kaukauna, WI 54130 Fax: 920-273-6037

SITE NAME:
BOSS FARMS

SITE NUMBER:
310617

SITE ADDRESS:
3028 BROOKS RD.
OSHKOSH, WI 54904

PROPERTY OWNER: BOSS FARMS INC.
3192 BROOKS RD.
OSHKOSH, WI 54904

TOWER OWNER: AMERICAN TOWER CO.
116 HUNTINGTON AVE.
BOSTON, MA 02116

PARCEL NO.: 026050501

ZONED: A-1 AGRICULTURAL DISTRICT

EASEMENT EXHIBIT
FOR
AMERICAN TOWER CO.

BEING A PART OF THE SW1/4 OF THE SE1/4, SECTION 23, T.19N., R.16E., TOWN OF VINLAND, WINNEBAGO COUNTY, WISCONSIN

NO.	DATE	DESCRIPTION	BY
3	1/8/18	Revised Easement	JB
2	12/13/17	Added Easement	JB
1	12/7/17	Preliminary Survey	JB

DRAWN BY: J.B. **FIELD WORK DATE:** 12-1-17

CHECKED BY: C.A.K. **FIELD BOOK:** N/A

JOB NO.: 9911 **SHEET** 2 **OF** 3