


PLAT OF SURVEY

THE SOUTH 1/2 OF THE NORTHEAST 1/4 OF THE SOUTHEAST 1/4, AND PART OF THE EAST 1/2 OF THE SOUTHEAST 1/4 OF THE SOUTHEAST 1/4, ALL IN SECTION 25, TOWNSHIP 19 NORTH, RANGE 16 EAST, TOWN OF OSHKOSH, WINNEBAGO COUNTY, WISCONSIN.

SURVEY FOR:
ESTATE OF BERNADETTE NETZER
876 W. 19TH AVE
OSHKOSH, WI 54902
ATTN: JOHN NETZER

EAST 1/4 CORNER
SECTION 25, T19N-R16E
ALUMINUM MONUMENT FOUND

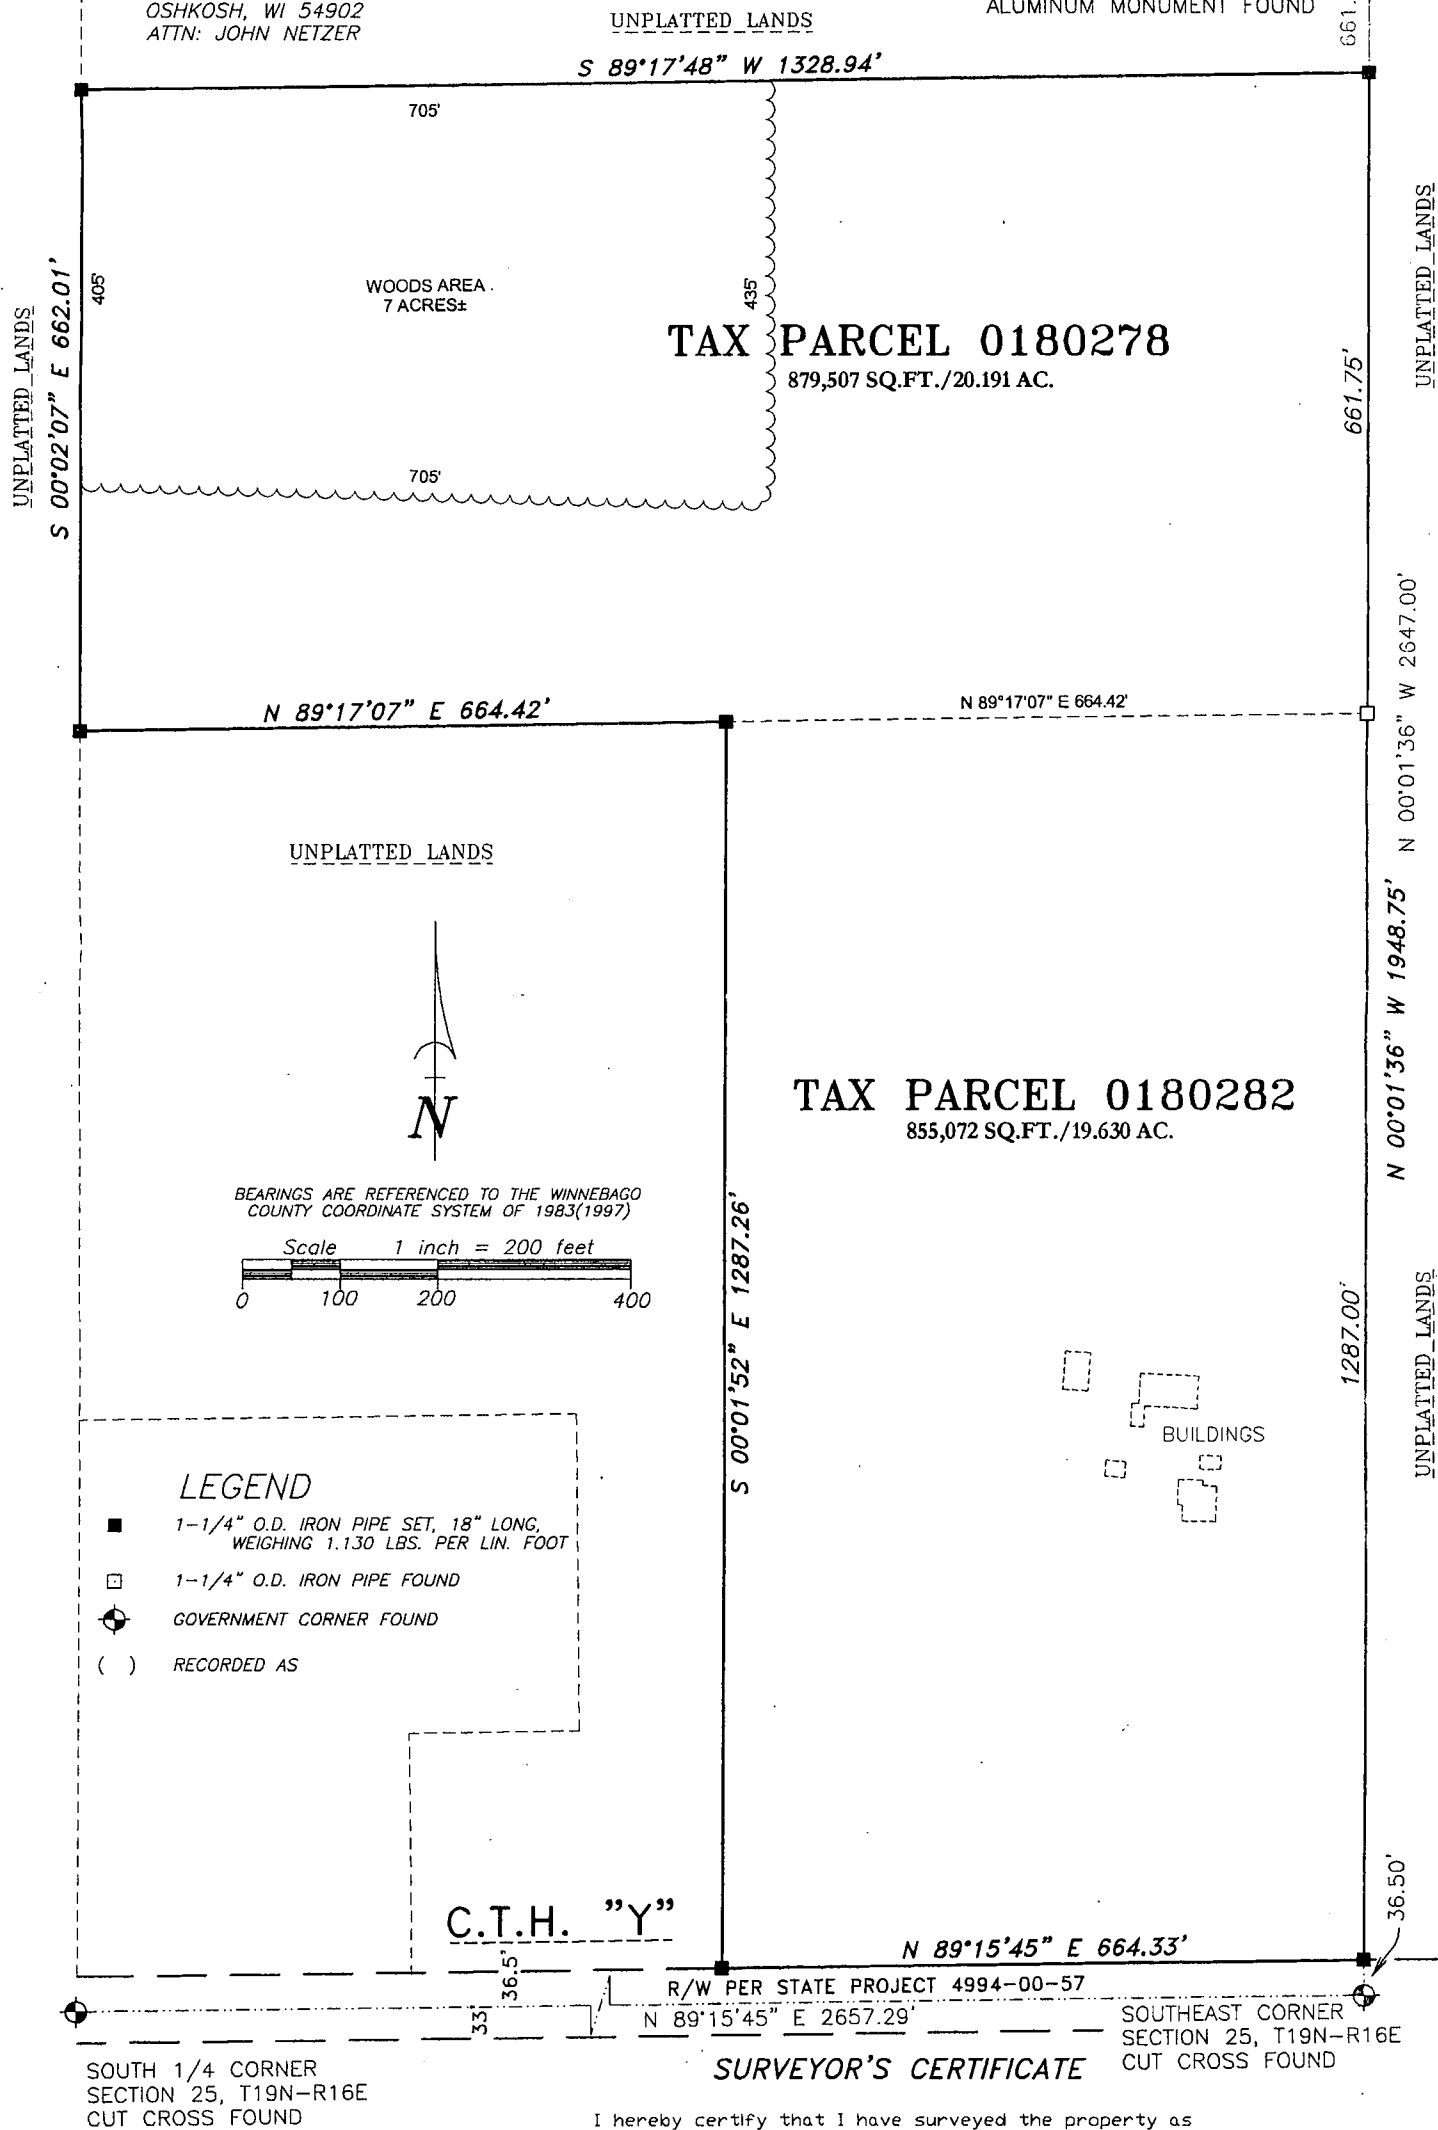

I hereby certify that I have surveyed the property as shown, according to official records and that the plat above drawn is an accurate and correct representation of said survey.

Wisconsin Registered Land Surveyor

Date

PROJECT NO. 0-2284-001

FILE 2284001POS.DWG

THIS INSTRUMENT WAS DRAFTED BY: DSL

Martenson & Eisele, Inc.

101 West Main Street
Omro, WI 54963
www.martenson-eisele.com
P 920.685.6240 F 920.685.6340

Planning
Environmental
Surveying
Engineering
Architecture

