


PLAT OF SURVEY

ALL OF LOTS 14-18 OF "TUMBLEBROOK", AND ALL OF OUTLOT 1 OF CERTIFIED SURVEY MAP 7231, LOCATED IN THE WEST 1/2 OF THE NORTHEAST 1/4, IN SECTION 26, TOWNSHIP 19 NORTH, RANGE 16 EAST, TOWN OF OSHKOSH, WINNEBAGO COUNTY, WISCONSIN.

CURVE TABLE

Curve	Radius	Delta	Length	Chord Bearing	Chord
1	1176.00'	3°21'34"	68.95'	N25°28'47"E	68.94'
2	1176.00'	4°52'20"	100.00'	N21°21'50"E	99.97'
3	1176.00'	4°52'20"	100.00'	N16°29'30"E	99.97'
4	1176.00'	4°52'20"	100.00'	N11°37'10"E	99.97'
5	1176.00'	4°23'10"	90.03'	N06°59'25"E	90.00'
6	234.00'	65°14'24"	266.44'	S13°30'24"W	252.28'

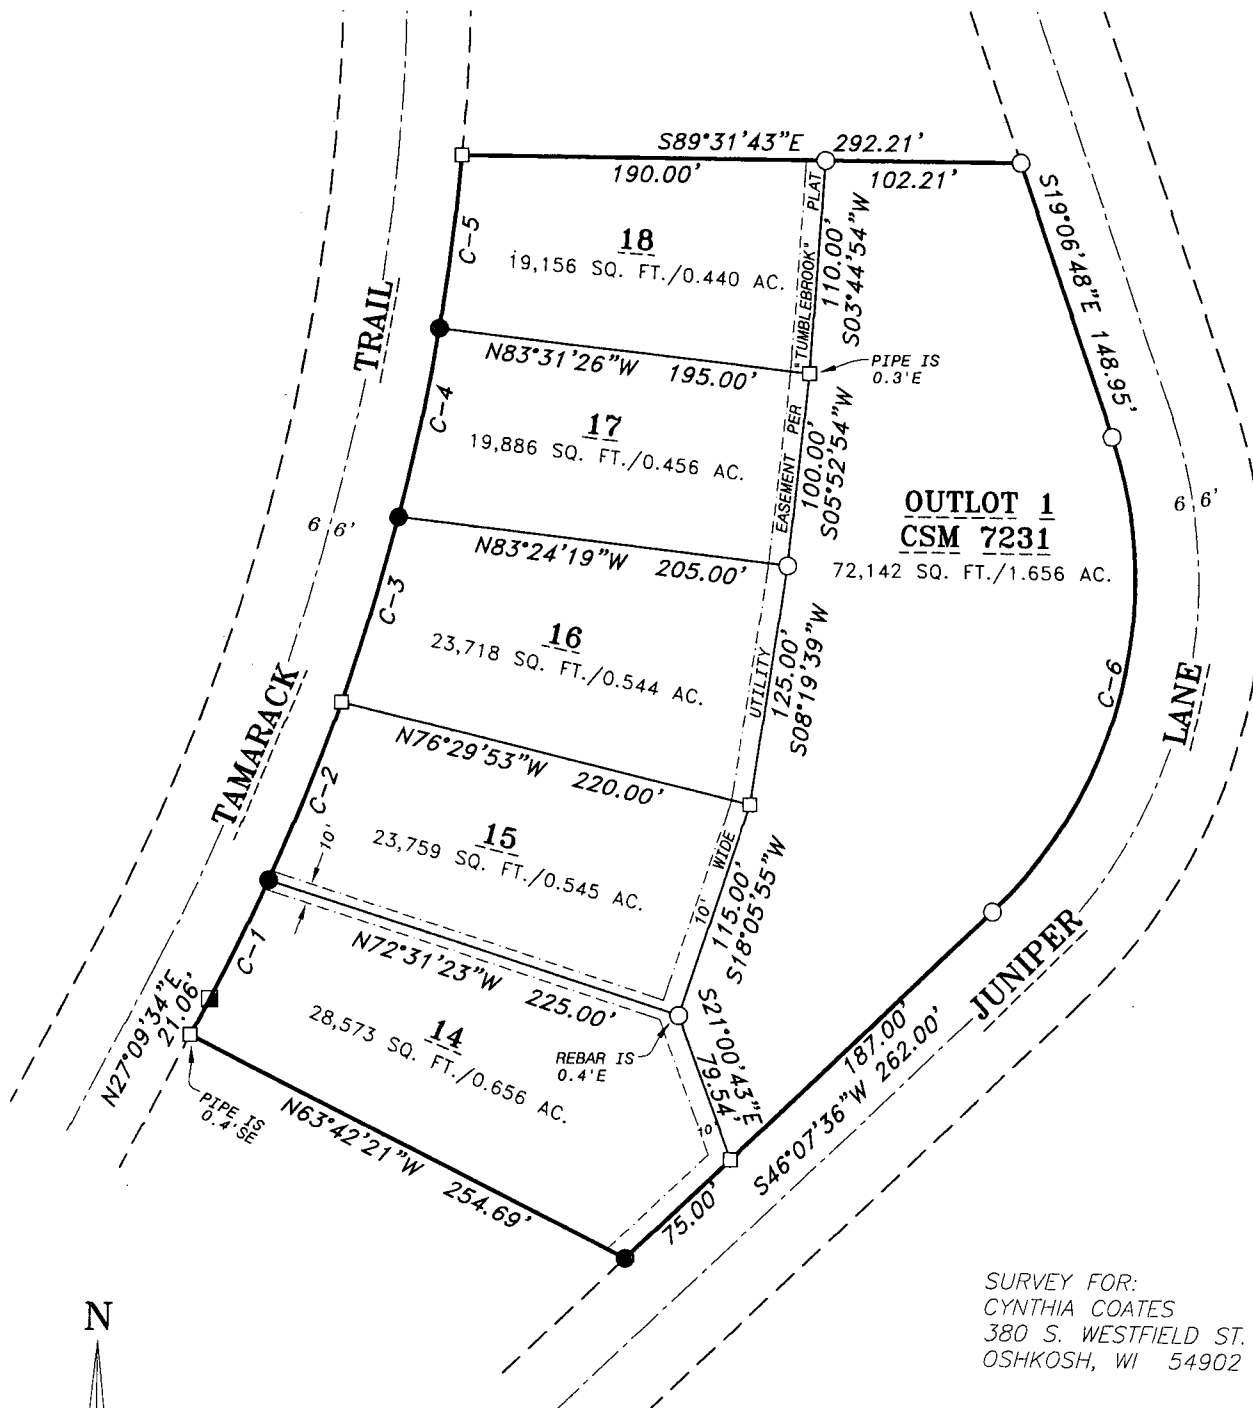

I, Andrew J. Shie, Wisconsin Professional Land Surveyor, hereby certify that I have fully complied with A-E7 of the Wisconsin State Statutes, and that I have surveyed and mapped all boundaries shown on this map to the best of my knowledge and belief.

Andrew J. Shie

4/8/2021