

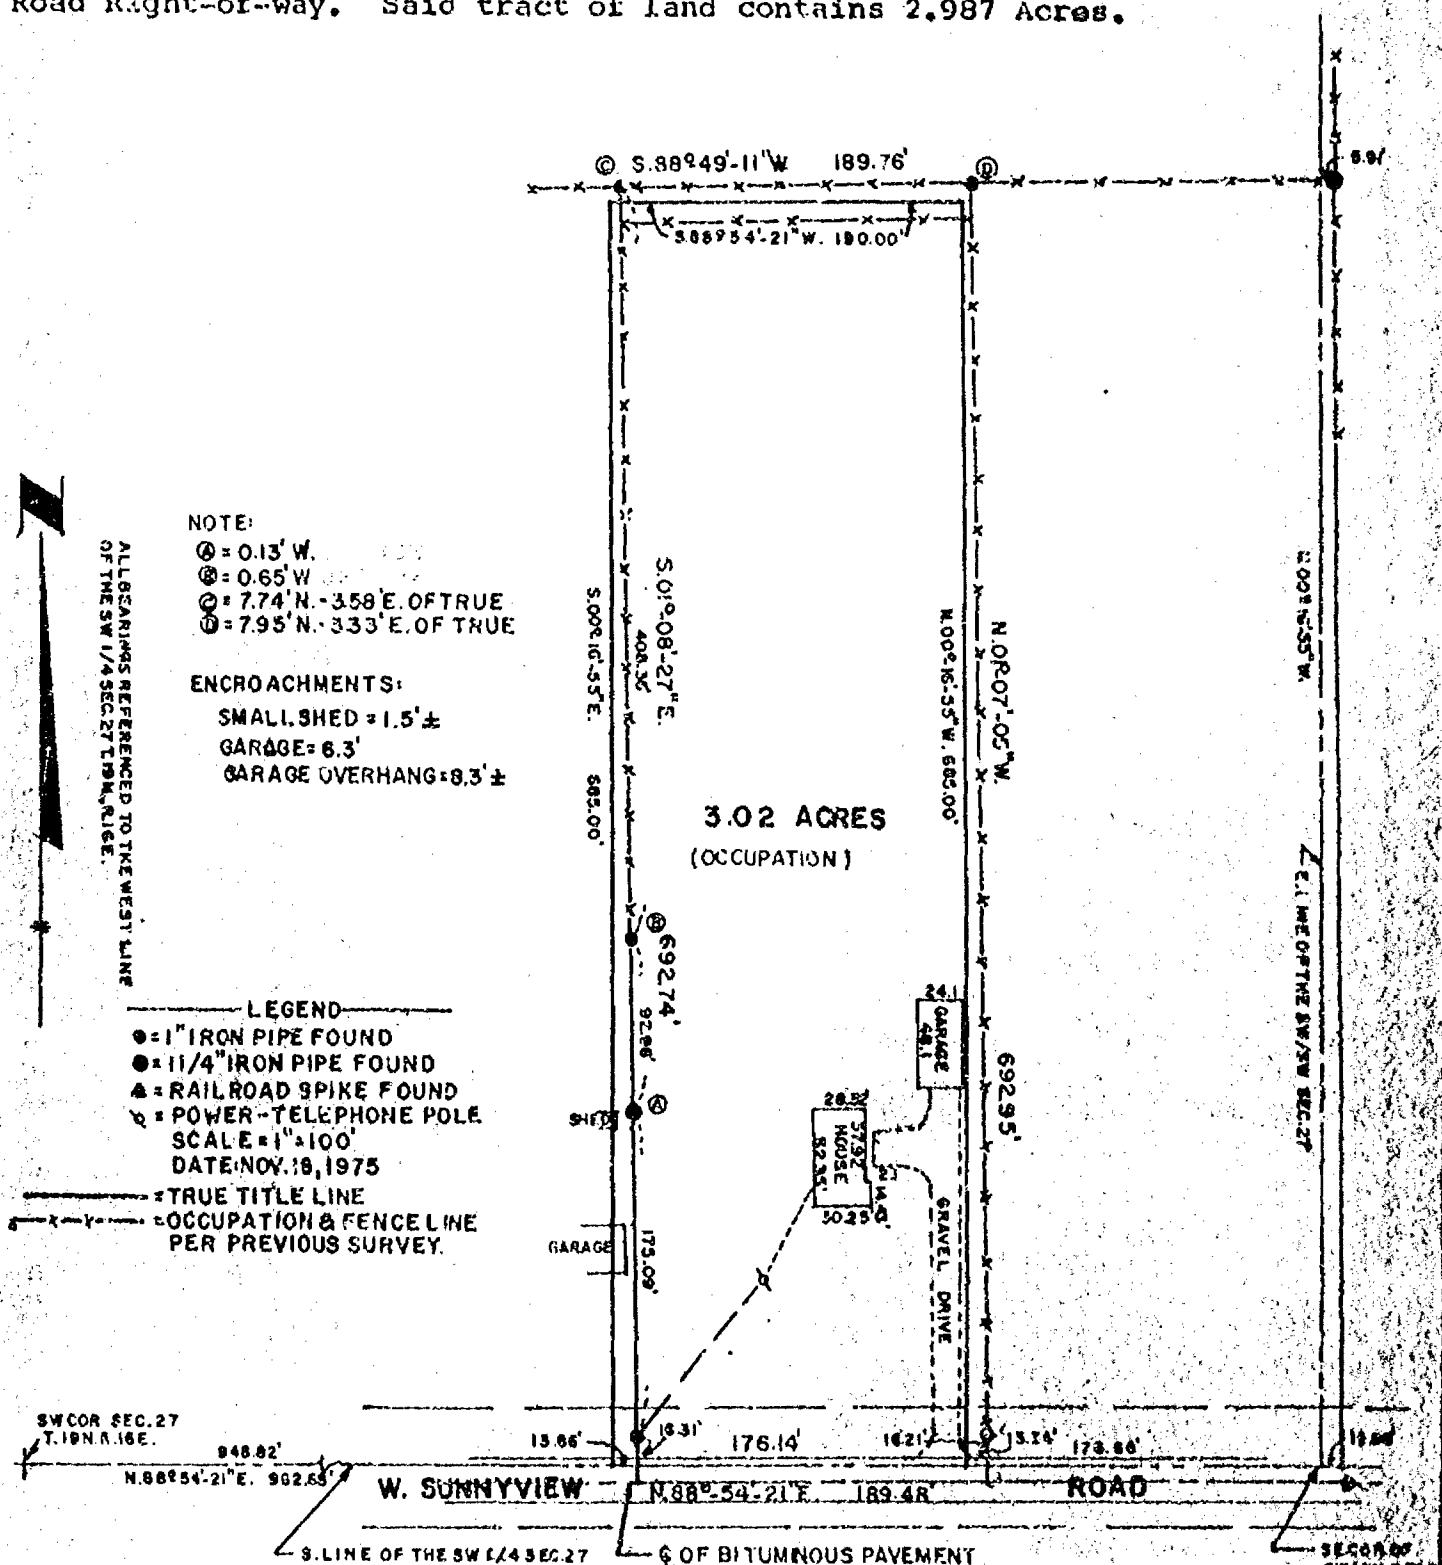


PLAT OF SURVEY
FOR
DAVID KRAUSE
OF

The East 380 Feet of the South 685 Feet of the West Half of the SW 1/4 of Section 27, T. 19 N., R. 16 E., Town of Oshkosh, Winnebago County, Wisconsin, Excepting the East 190 feet of the afore described.
The South 33 feet of the afore described being subject to W. Sunnyview Road Right-of-way. Said tract of land contains 2.987 Acres.

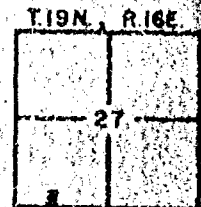

AERO-METRIC ENGINEERING, INC.
PHOTOGRAMMETRIC ENGINEERS
LAND SURVEYORS
OSHKOSH, WISCONSIN

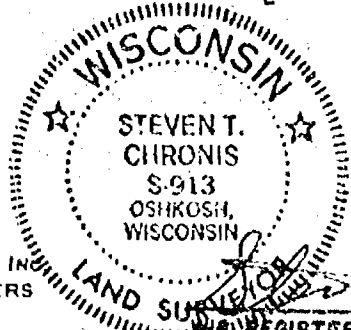

OCCUPATION DESCRIPTION

A tract of land in the Southwest Quarter (SW 1/4) of the Southwest Quarter (SW 1/4) of Section 27, T. 19 N., R. 16 E. Town of Oshkosh, Winnebago County, Wisconsin containing 3.02 acres and being described by: Commencing at the Southwest corner of said Section 27, thence N. 88°-54'-21" E. 962.68 feet along the South line of the SW 1/4 of said Section 27 and the true point of beginning, thence continue N. 88°-54'-21" E. 189.48 feet along the South line of said SW 1/4, thence N. 01°-07'-05" W. 692.95 feet, thence S. 88°-49'-11" W. 189.76 Feet, thence S. 01°-08'-27" E. 692.74 feet to the true point of beginning. The South 33 feet of the afore described being subject to W. Sunnyview Road Right-of-Way.