


27 19 16

PLAT OF SURVEY

PAGE 1 OF 1


A SURVEY OF THE WEST 370 FEET OF THE SOUTH 345 FEET OF THE SOUTHWEST QUARTER, SOUTHWEST QUARTER, SECTION 27, TOWNSHIP 19 NORTH, RANGE 18 EAST, TOWN OF OSHKOSH, WINNEBAGO COUNTY, WISCONSIN

SURVEY PREPARED FOR RICK A. ACKER

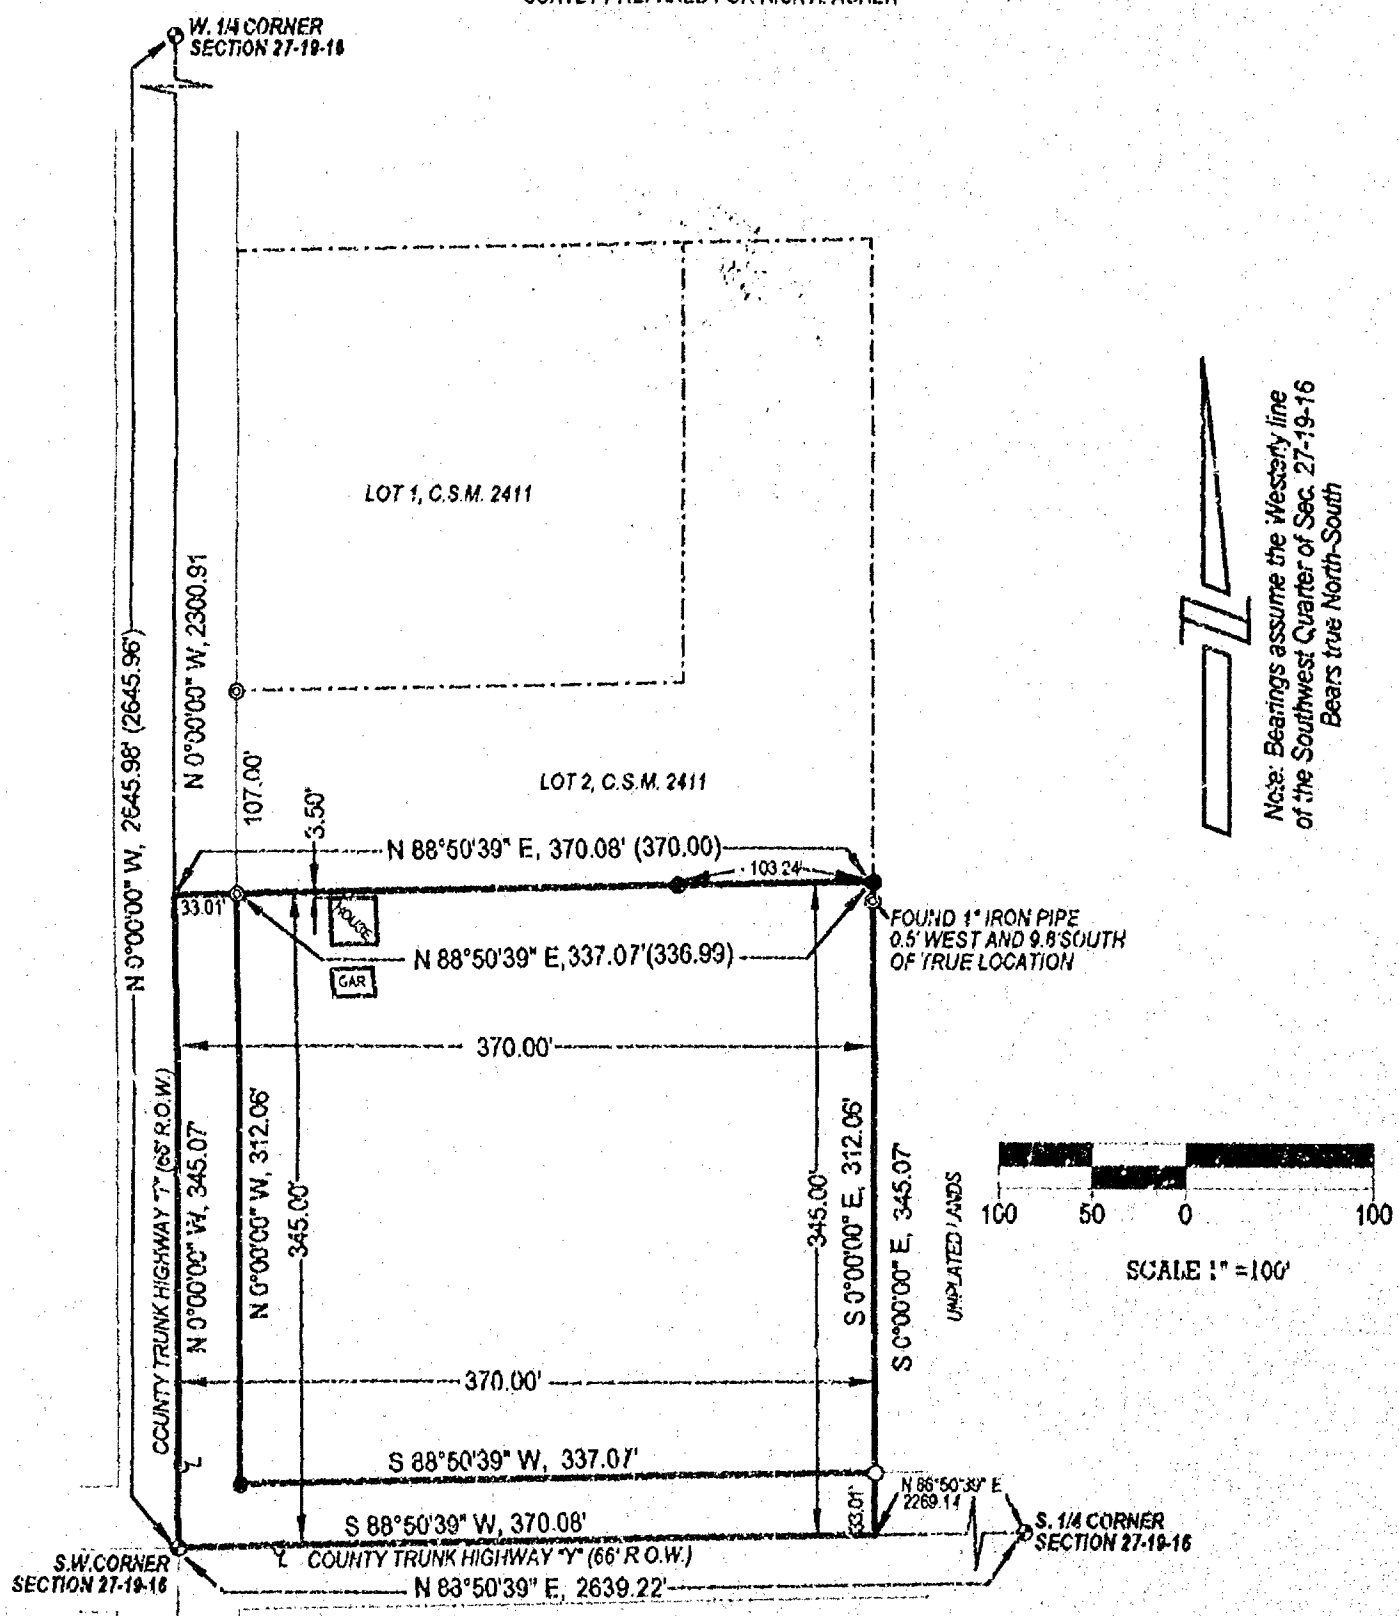

LEGEND

- - BERNTSEN MONUMENT FOUND
- - 3/4" X 24" IRON REINF. BAR, WEIGHING 1.502 LBS/FT., SET
- - 3/4" IRON REINF. BAR, FOUND
- - 1" IRON PIPE, FOUND
- () - PLATTED OR RECORDED INFORMATION WHERE DIFFERENT FROM ACTUAL MEASUREMENT

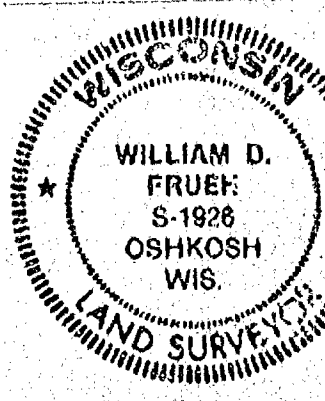

SURVEYOR'S CERTIFICATE

I, William D. Frueh, Registered Land Surveyor No. S-1926, hereby certify that I have surveyed the above described property, and that the above map is a correct representation thereof and shows the size and location of the property and its exterior boundaries.

9/16/1999
D/G

William D. Frueh
William D. Frueh, Registered
Land Surveyor S-1926

FRUEH CONSULTING SERVICES, LLC

P. O. Box 282, Oshkosh Wisconsin 54903
TELEPHONE (920) 235-0279