

PLAT OF SURVEY

SITUATED ALONG C.T.H. "T", LOCATED IN THE SOUTHWEST 1/4 OF THE SOUTHWEST 1/4 OF SECTION 27, TOWN 19 NORTH, RANGE 16 EAST, IN THE TOWN OF OSHKOSH WINNEBAGO COUNTY, WISCONSIN


NO. 2696

SURVEY FOR ROBERT FULMER

JUNE 7, 1995

WEST 1/4 CORNER
SECTION 27, T19N, R16E
BERNTSEN MONUMENT

TO DETERMINE SOUTH LINE OF FARVOUR SURVEY
DATED FEBRUARY 26, 1976, SAID LINE BEING THE SOUTH
LINE OF AN EASEMENT FOR INGRESS AND EGRESS AS DESCRIBED
IN DOCUMENT NO. 815671

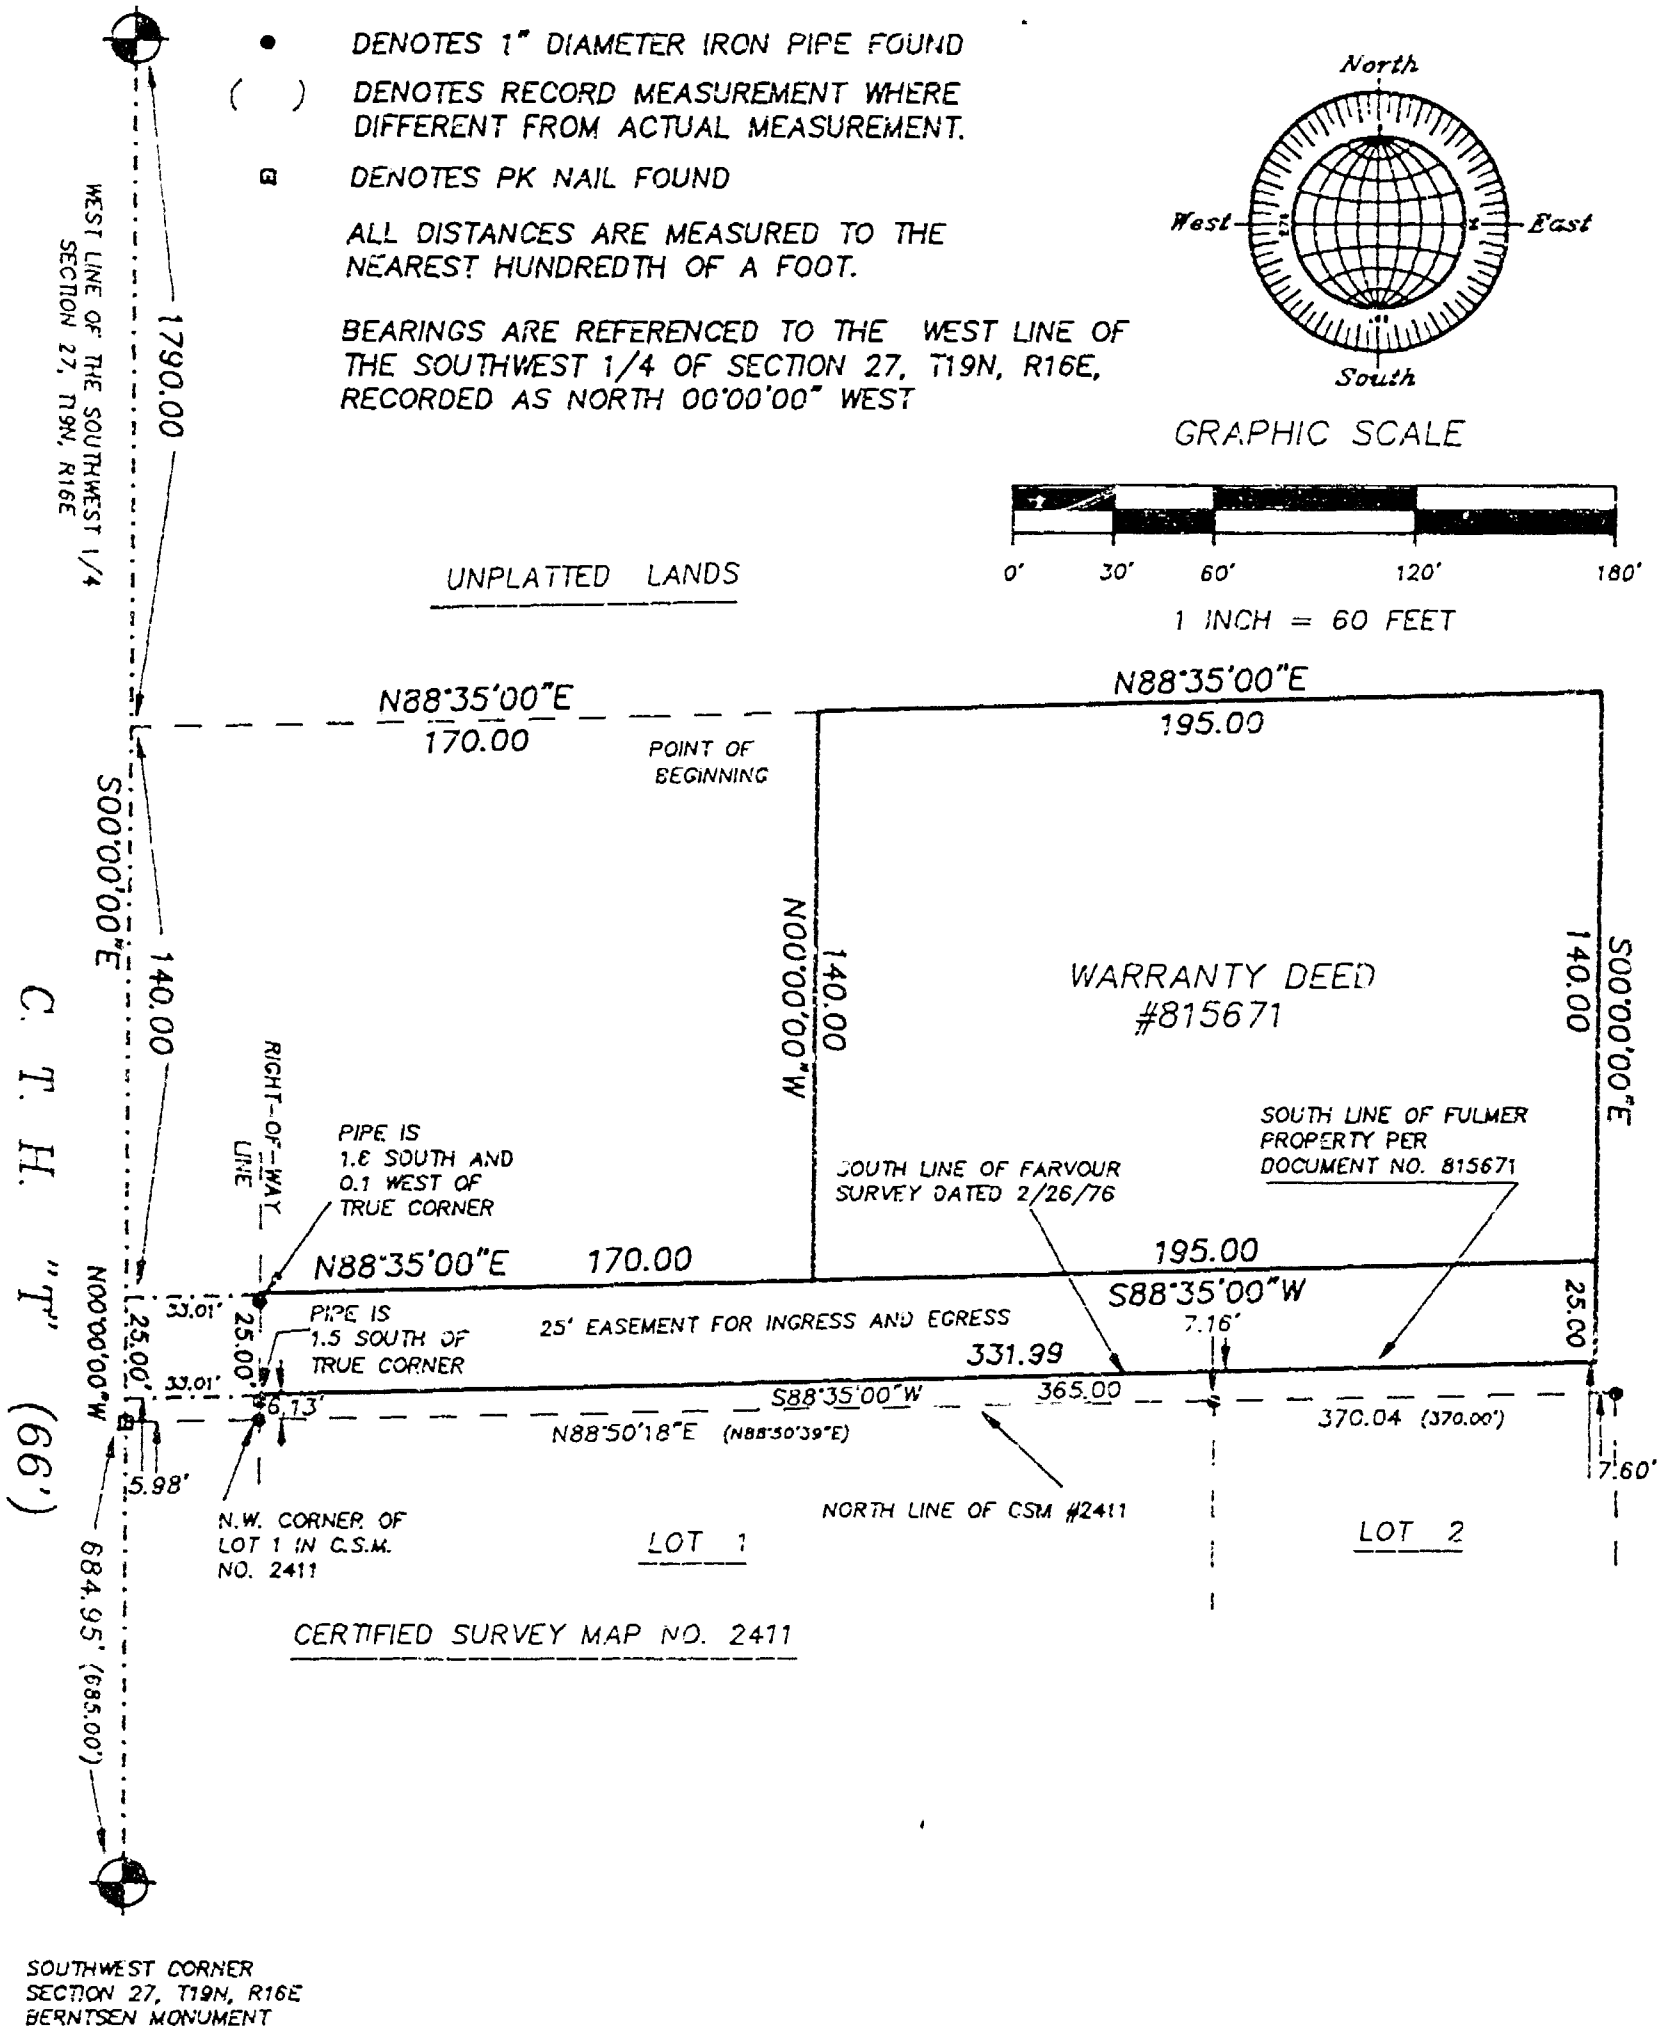

JUNE 7, 1995

ROEHLIG

LAND SURVEYING
&
CONSULTING LTD.

417 North Sawyer Street * Oshkosh WI * 54901
(414) 233-2884

JOB NO. 2696