


Survey
for
Jim Basler

A part of the East Half ($E\frac{1}{2}$) of the Southeast Quarter ($SE\frac{1}{4}$) of Section Twenty-Nine (29), Township Nineteen (19) North, Range Sixteen (16) East, Town of Oshkosh, Winnebago County, Wisconsin containing 0.525 Acres of land and being described by: Commencing at the Southeast Corner of said Section 29, thence North 1501.08 feet along the East line of said Section 29, thence West 866.76 feet to the true point of beginning, running thence S. $75^{\circ}-05'-50''$ E. 100.00 feet, thence S. $14^{\circ}-54'-10''$ W. 228.37 feet to a point on the centerline of S.T.H. "110", thence N. $75^{\circ}-19'-00''$ W. 100.00 feet along the centerline of S.T.H. "110", thence N. $14^{\circ}-54'-10''$ E. 228.75 feet to the true point of beginning.


The Southerly 33 feet of the afore described being subject to S.T.H. "110" right-of-way.

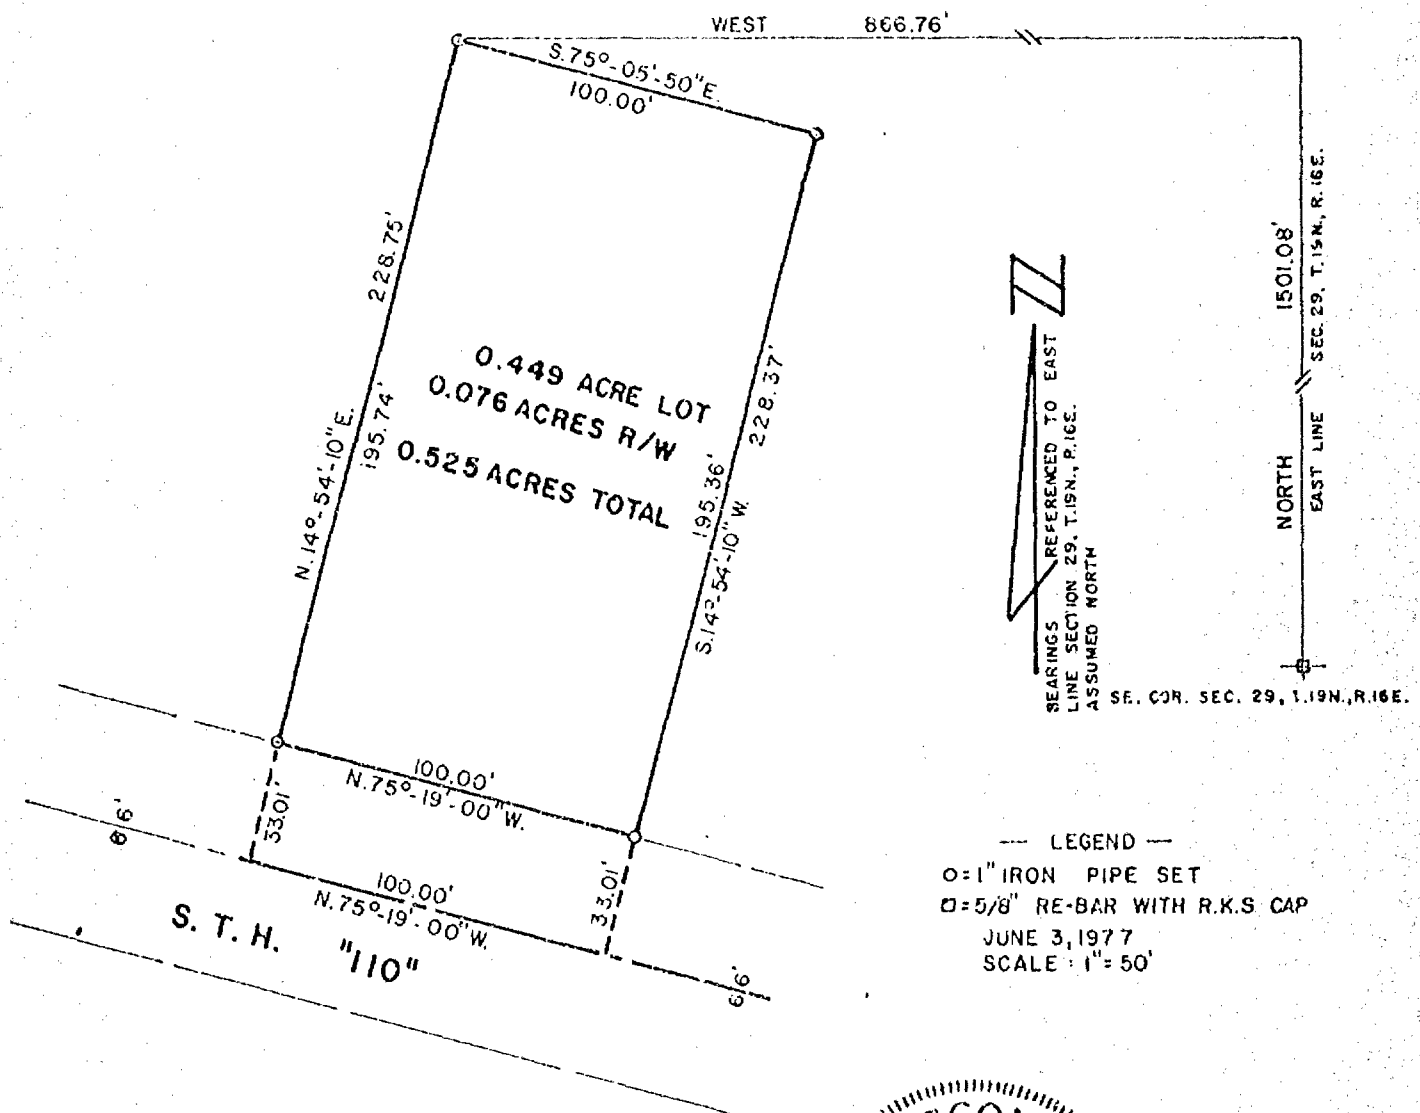

AERO-METRIC ENGINEERING, INC.
PHOTOGRAMMETRIC ENGINEERS
LAND SURVEYORS
OSHKOSH, WISCONSIN

Steven T. Chronis
WIS. REGISTERED LAND SURVEYOR S-913

NOTEBOOK 23 PAGE 1-6

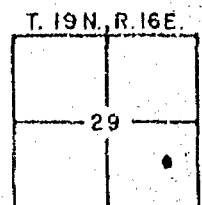

L-346